


WASH BAY

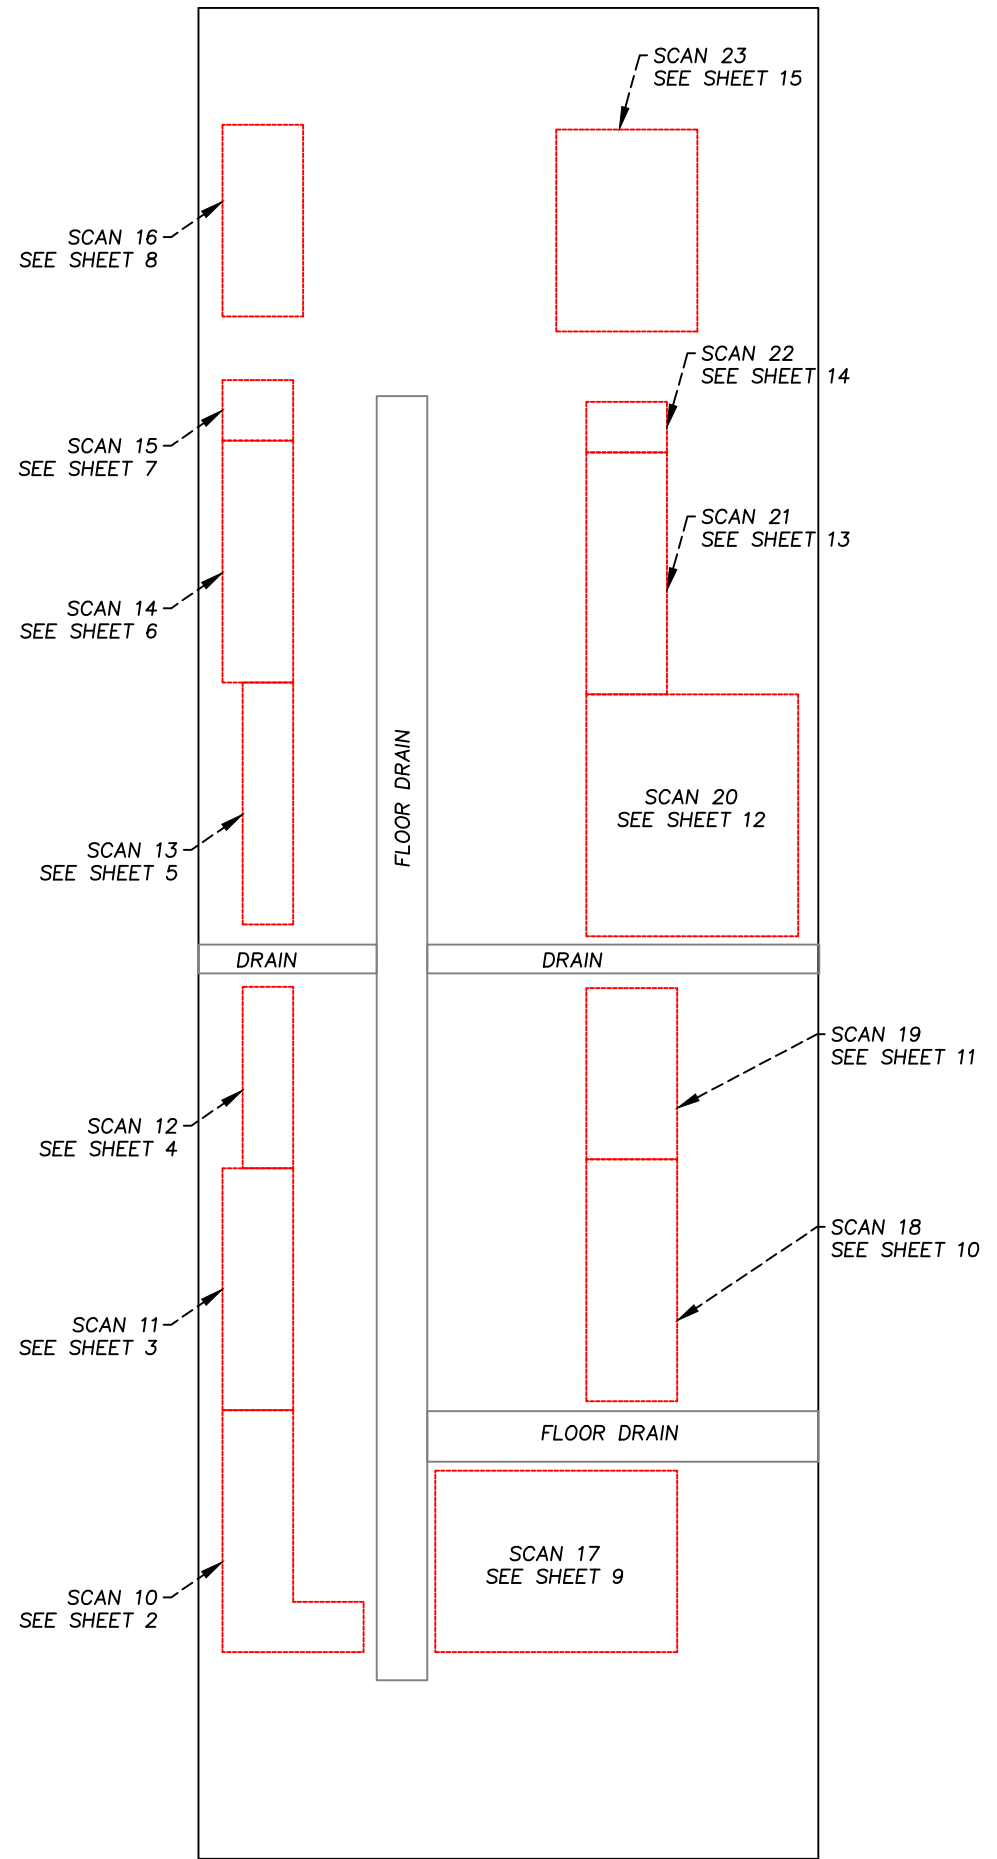


NOTES

1. ALL ELEVATIONS AND COORDINATES ARE IN METERS AND DECIMALS THEREOF UNLESS SHOWN OTHERWISE.
2. COORDINATE SYSTEM - LOCAL
3. NO UNDERGROUND UTILITY INFORMATION WAS PROVIDED AT TIME OF SCAN.

GPR NOTES


GPR DATA WAS COLLECTED USING THE SENSORS AND SOFTWARE CONQUEST 100.

SITE MAP

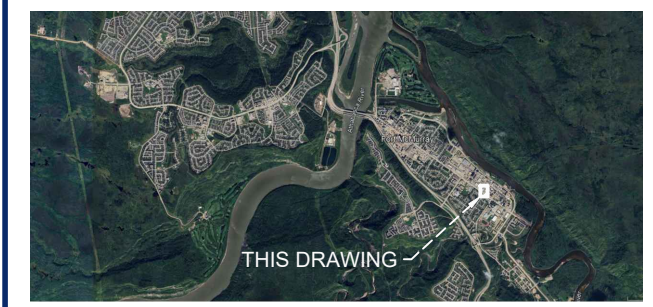

***Centerline Geomatics Ltd. and its employees take no responsibility for the location of any underground facilities whether shown on or omitted from this plan. Most underground facilities shown were located with Electronic Locators and may be subject to error. Actual locations should be verified independently by the contractor in the field prior to any crossing and/or construction.

**YOUR AUTO SHOP
123 MAIN STREET
FORT McMURRAY, ALBERTA
CONCRETE SCAN REPORT**

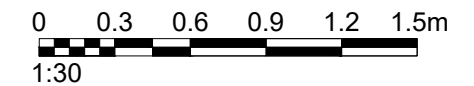

REVISION TABLE

NO.	REVISION	DWG.	CHK.	SVY.	DATE
0	ISSUED TO CLIENT	CWK	CG	CG	2022/06/08



EQUIPMENT #:
SERIAL #:
CLIENT #:
CLIENT AFE #:
SVY. DATE: 2022/06/08
DWG #.: 22L-037_GPR_YMM_001

**CENTERLINE
GEOMATICS**
Phone: 780-801-1660


SH 1/15

**0
REV**



SCAN GRID LOCATION 10
GRID SCAN

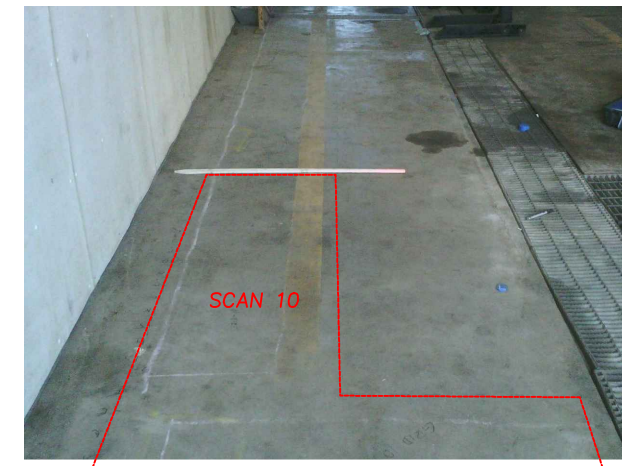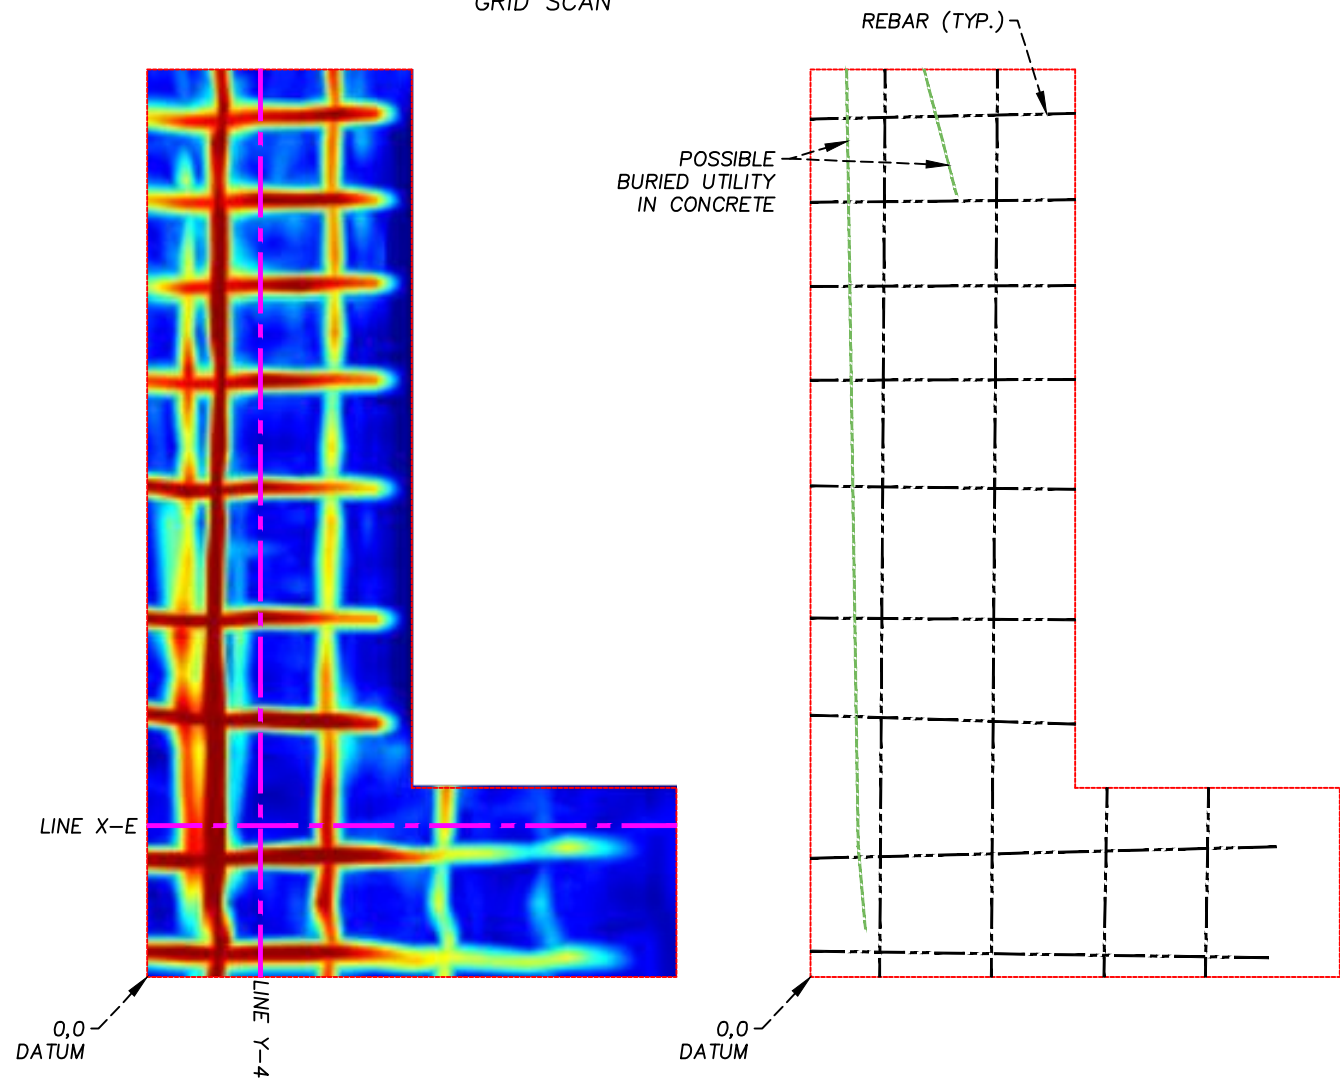

INFRARED CAMERA IMAGE

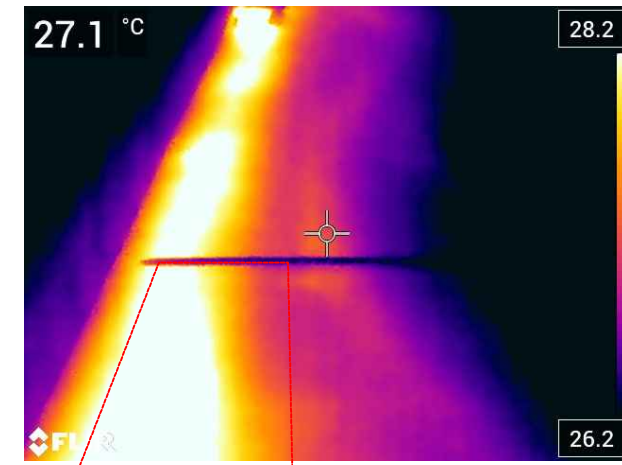

LINE Y-4
NOT TO SCALE

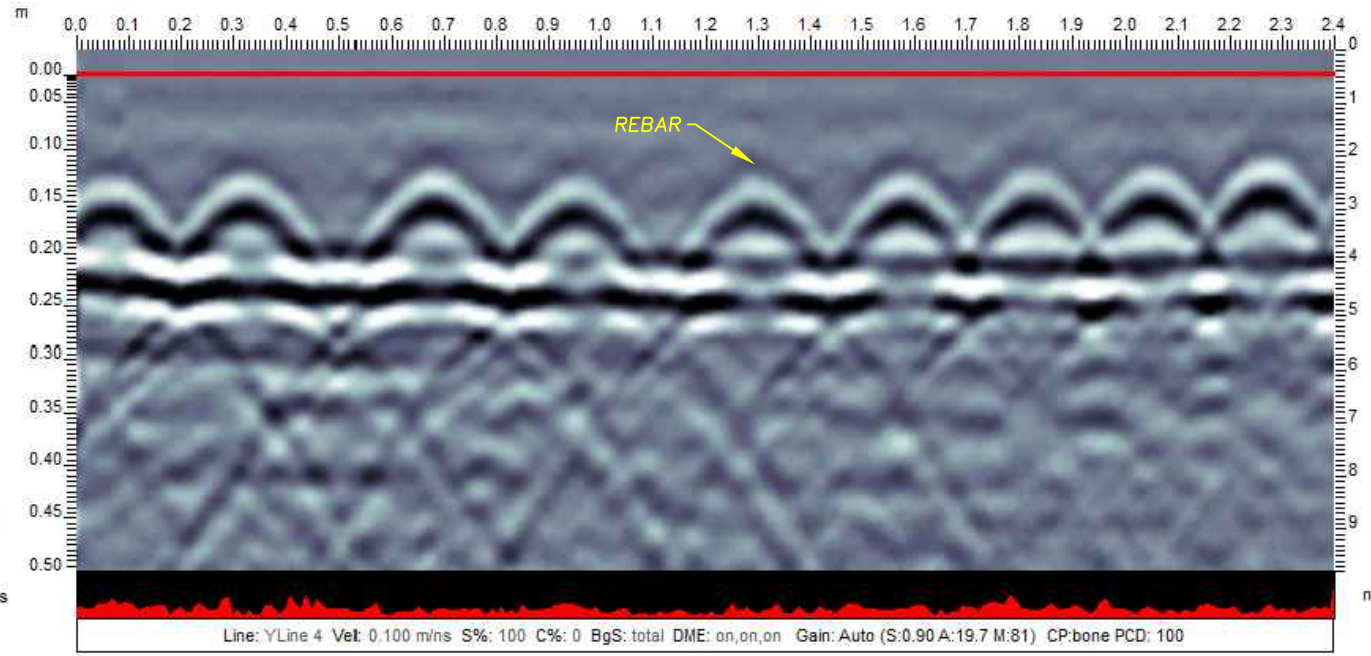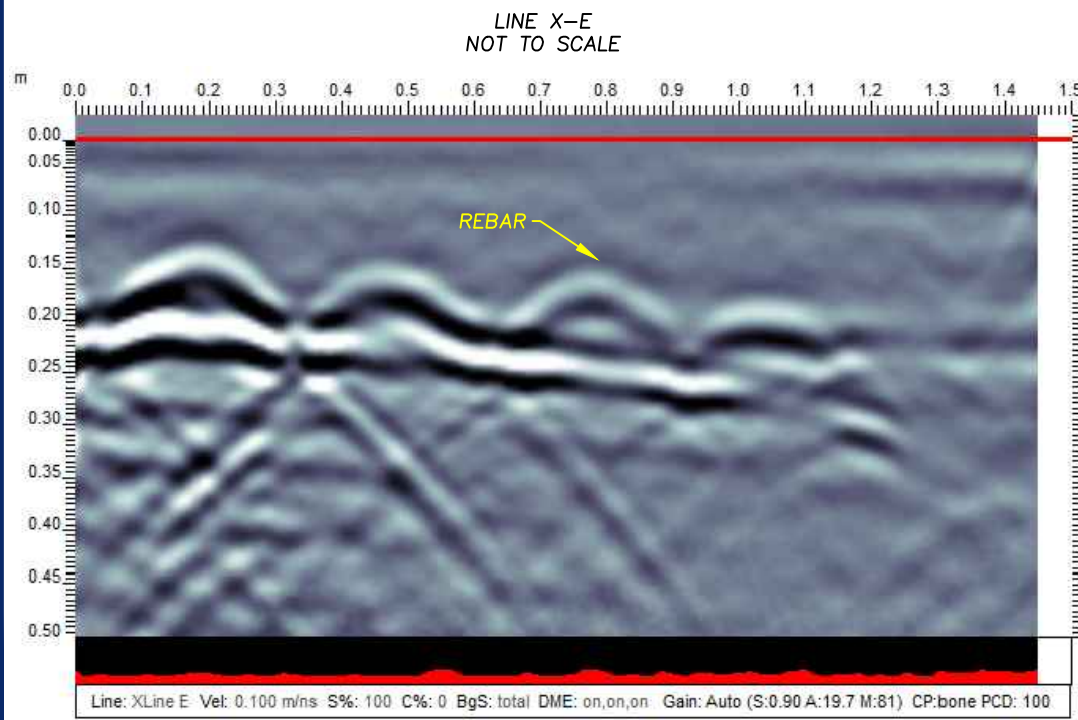


- NOTES**
1. ALL ELEVATIONS AND COORDINATES ARE IN METERS AND DECIMALS THEREOF UNLESS SHOWN OTHERWISE.
 2. COORDINATE SYSTEM - LOCAL
 3. NO UNDERGROUND UTILITY INFORMATION WAS PROVIDED AT TIME OF SCAN.

GPR NOTES

GPR DATA WAS COLLECTED USING THE SENSORS AND SOFTWARE CONQUEST 100.

***Centerline Geomatics Ltd. and its employees take no responsibility for the location of any underground facilities whether shown on or omitted from this plan. Most underground facilities shown were located with Electronic Locators and may be subject to error. Actual locations should be verified independently by the contractor in the field prior to any crossing and/or construction.

**YOUR AUTO SHOP
123 MAIN STREET
FORT McMURRAY, ALBERTA
CONCRETE SCAN REPORT**

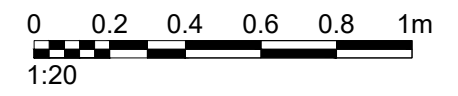

REVISION TABLE

NO.	REVISION	DWG.	CHK.	SVY.	DATE
0	ISSUED TO CLIENT	CWK	CG	CG	2022/06/08

EQUIPMENT #:
SERIAL #:
CLIENT #:
CLIENT AFE #:
SVY. DATE: 2022/06/08
DWG #: 22L-037_GPR_YMM_001

**CENTERLINE
GEOMATICS**
Phone: 780-801-1660


SH 2/15

**0
REV**


Line: XLine E Vel: 0.100 m/ns S%: 100 C%: 0 BgS: total DME: on,on,on Gain: Auto (S:0.90 A:19.7 M:81) CP:bone PCD: 100

Line: YLine 4 Vel: 0.100 m/ns S%: 100 C%: 0 BgS: total DME: on,on,on Gain: Auto (S:0.90 A:19.7 M:81) CP:bone PCD: 100

SCAN GRID LOCATION 11
0.7m X 2.4m GRID SCAN

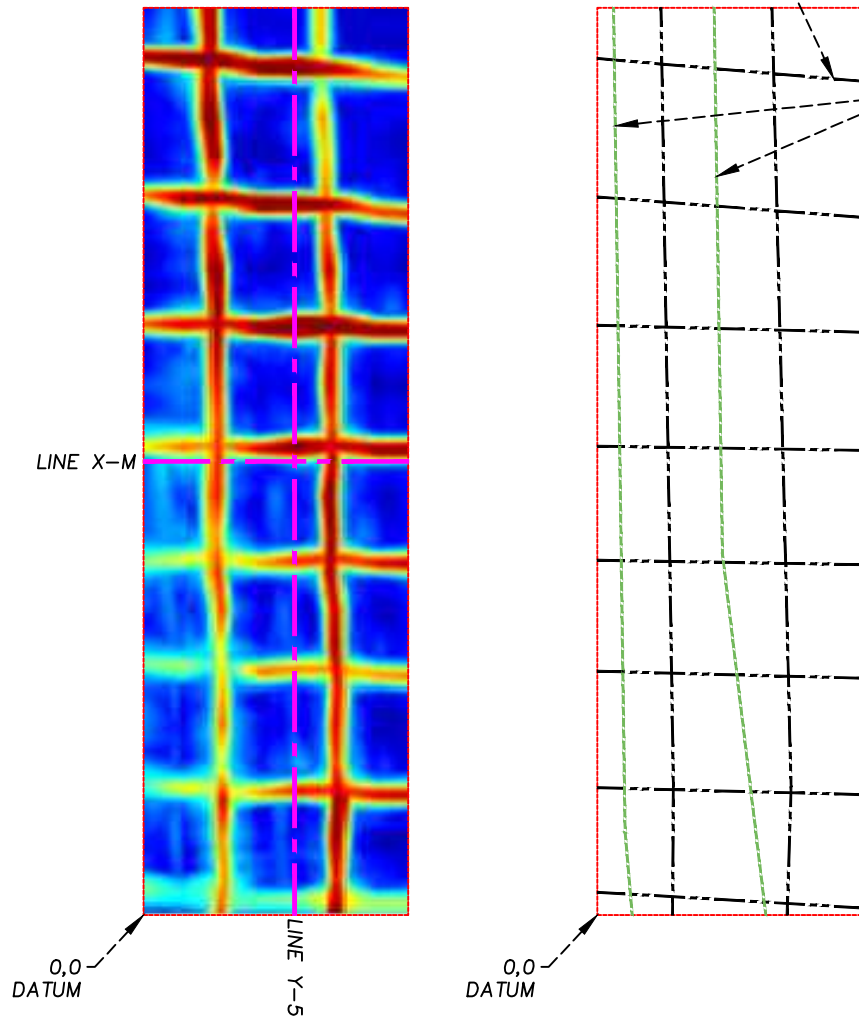


LINE X-M
NOT TO SCALE

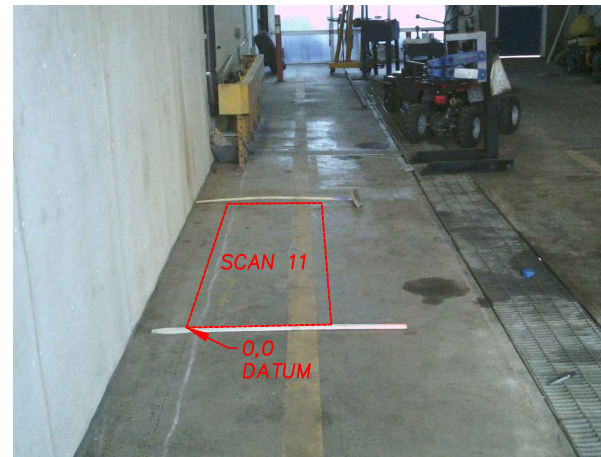


INFRARED CAMERA IMAGE



LINE Y-5
NOT TO SCALE

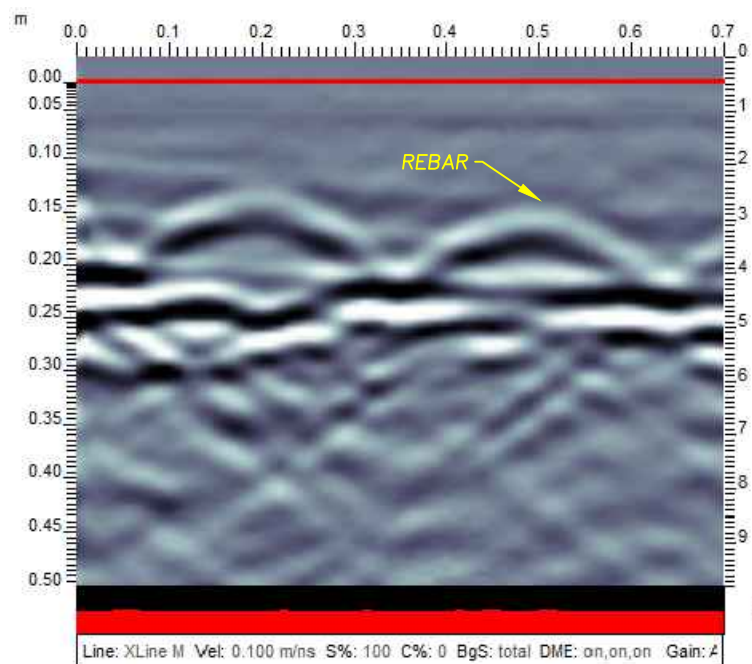

Line: XLine M Vel: 0.100 m/ns S%: 100 C%: 0 BgS: total DME: on,on,on Gain: A

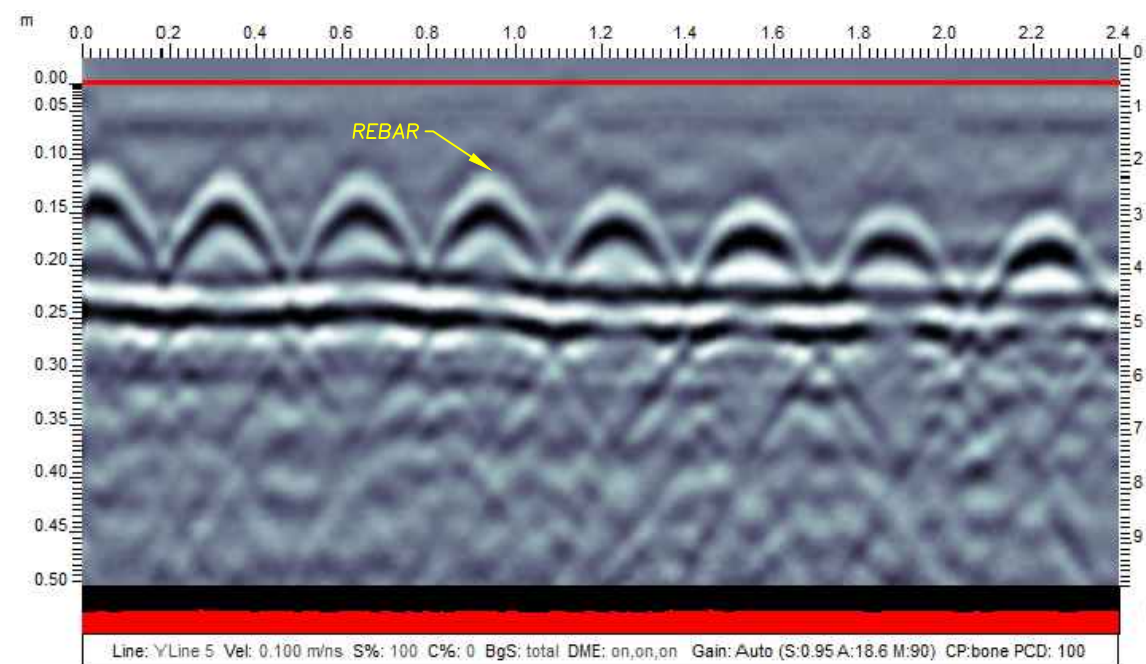

Line: YLine 5 Vel: 0.100 m/ns S%: 100 C%: 0 BgS: total DME: on,on,on Gain: Auto (S:0.95 A:18.6 I:90) CP:bone PCD: 100


- NOTES**
1. ALL ELEVATIONS AND COORDINATES ARE IN METERS AND DECIMALS THEREOF UNLESS SHOWN OTHERWISE.
 2. COORDINATE SYSTEM - LOCAL
 3. NO UNDERGROUND UTILITY INFORMATION WAS PROVIDED AT TIME OF SCAN.

GPR NOTES

GPR DATA WAS COLLECTED USING THE SENSORS AND SOFTWARE CONQUEST 100.

***Centerline Geomatics Ltd. and its employees take no responsibility for the location of any underground facilities whether shown on or omitted from this plan. Most underground facilities shown were located with Electronic Locators and may be subject to error. Actual locations should be verified independently by the contractor in the field prior to any crossing and/or construction.

**YOUR AUTO SHOP
123 MAIN STREET
FORT McMURRAY, ALBERTA
CONCRETE SCAN REPORT**

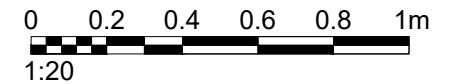

REVISION TABLE

NO.	REVISION	DWG.	CHK.	SVY.	DATE
0	ISSUED TO CLIENT	CWK	CG	CG	2022/06/08

EQUIPMENT #:

SERIAL #:

CLIENT #:

CLIENT AFE#:



SVY. DATE: 2022/06/08

DWG #: 22L-037_GPR_YMM_001


SH 3/15




SCAN GRID LOCATION 12
0.5m X 1.8m GRID SCAN

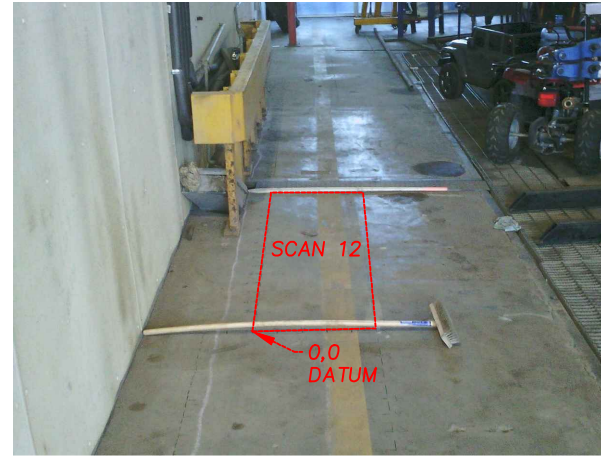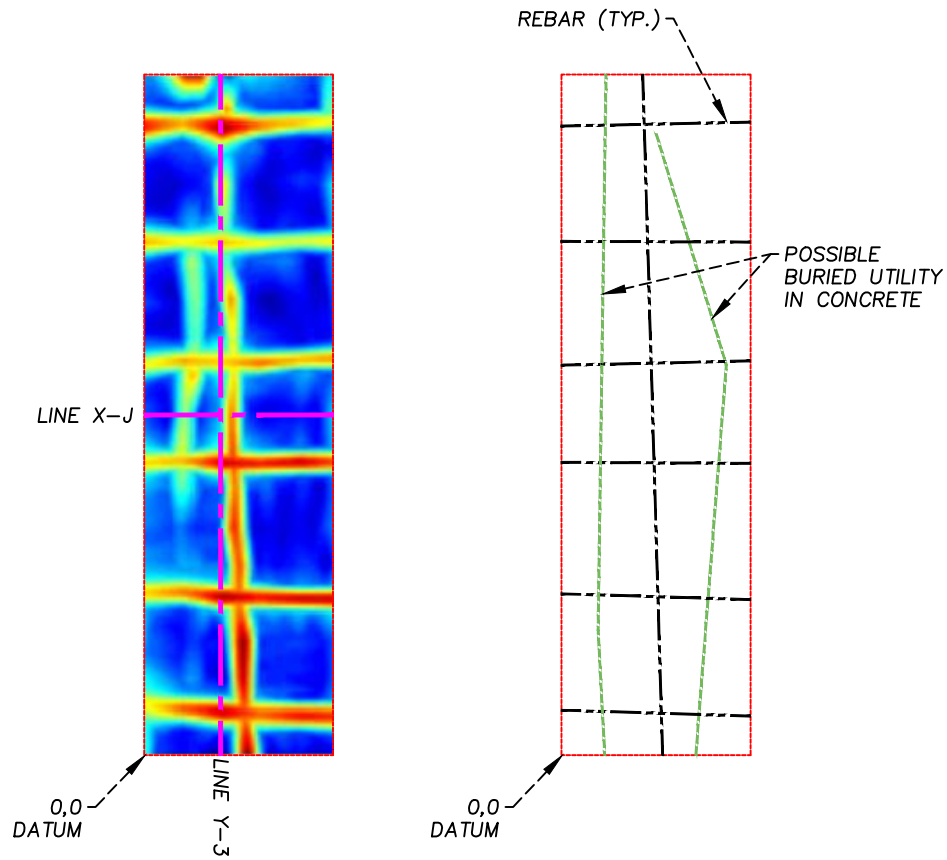


INFRARED CAMERA IMAGE

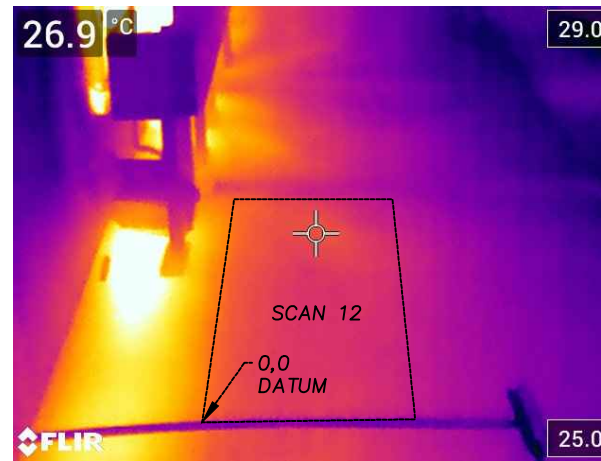

LINE X-J
NOT TO SCALE

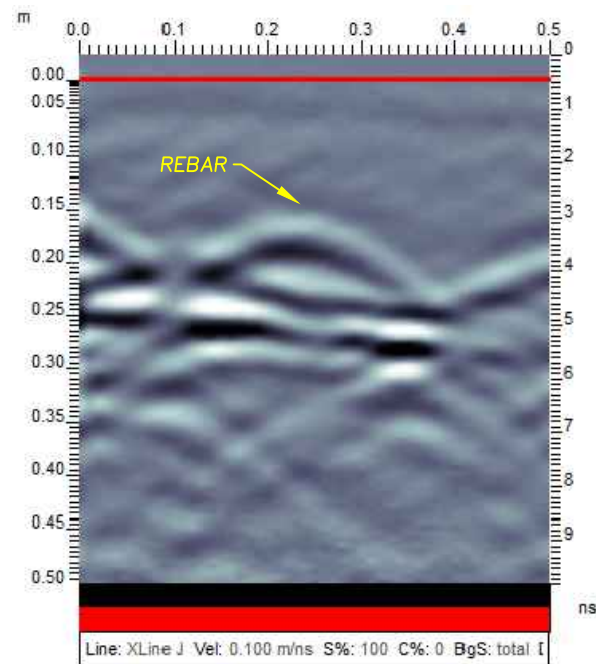

LINE Y-3
NOT TO SCALE

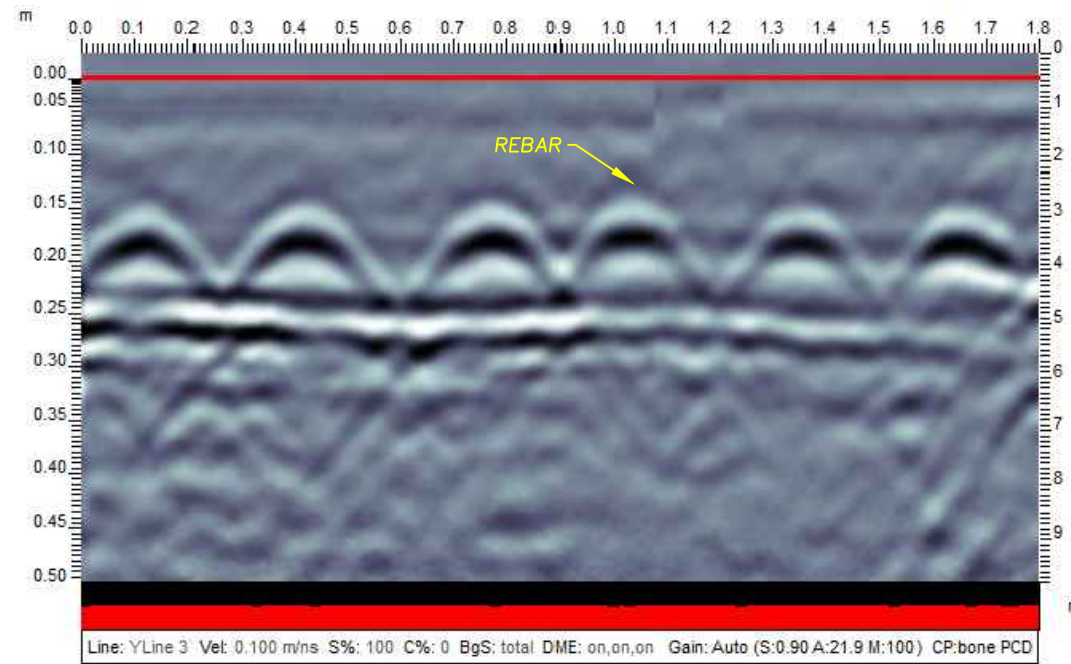

NOTES


1. ALL ELEVATIONS AND COORDINATES ARE IN METERS AND DECIMALS THEREOF UNLESS SHOWN OTHERWISE.
2. COORDINATE SYSTEM - LOCAL
3. NO UNDERGROUND UTILITY INFORMATION WAS PROVIDED AT TIME OF SCAN.

GPR NOTES

GPR DATA WAS COLLECTED USING THE SENSORS AND SOFTWARE CONQUEST 100.

***Centerline Geomatics Ltd. and its employees take no responsibility for the location of any underground facilities whether shown on or omitted from this plan. Most underground facilities shown were located with Electronic Locators and may be subject to error. Actual locations should be verified independently by the contractor in the field prior to any crossing and/or construction.

**YOUR AUTO SHOP
123 MAIN STREET
FORT McMURRAY, ALBERTA
CONCRETE SCAN REPORT**

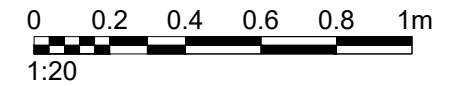

REVISION TABLE

NO.	REVISION	DWG.	CHK.	SVY.	DATE
0	ISSUED TO CLIENT	CWK	CG	CG	2022/06/08

EQUIPMENT #:

SERIAL #:

CLIENT #:

CLIENT AFE#:

SVY. DATE: 2022/06/08


DWG #:

SH 4/15





0
REV


SCAN GRID LOCATION 13
0.5m X 2.4m GRID SCAN

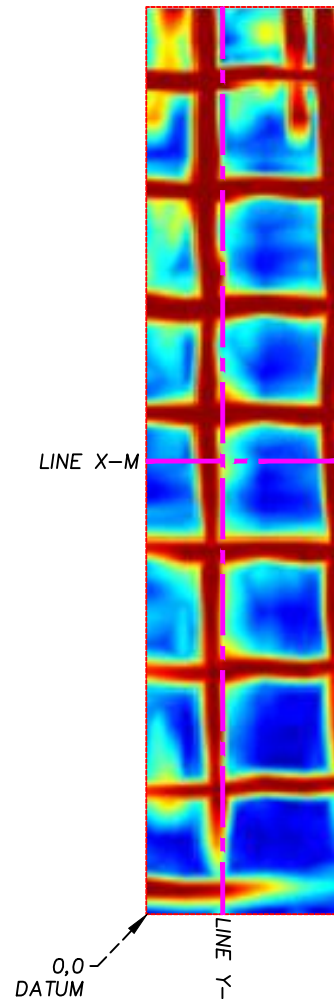


LINE X-M
NOT TO SCALE

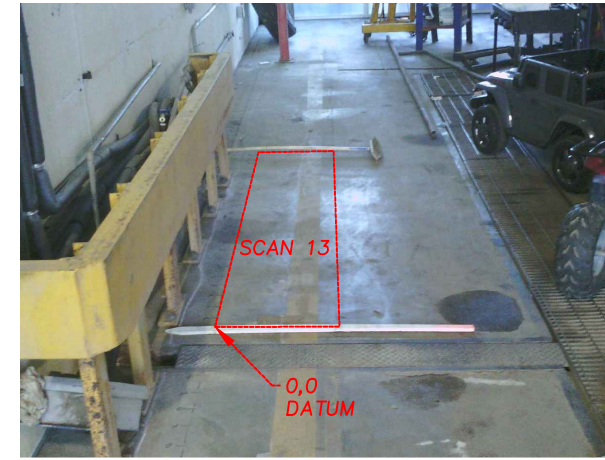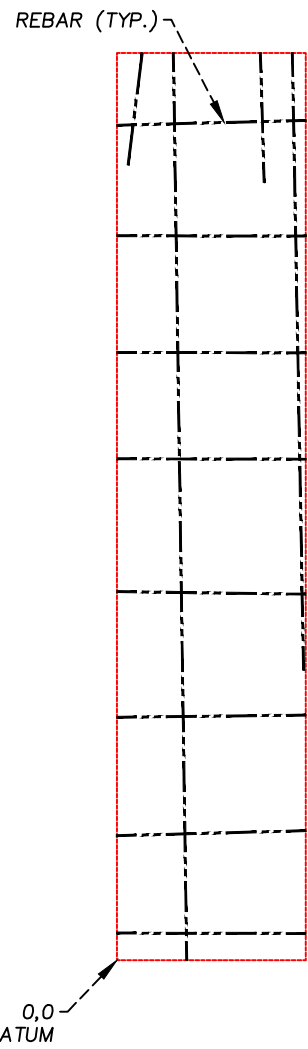


INFRARED CAMERA IMAGE

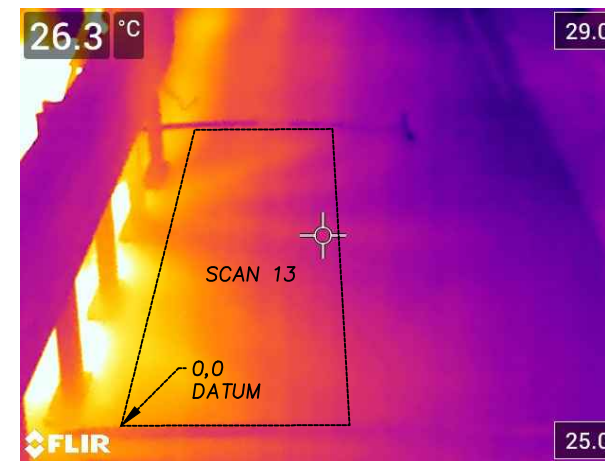

LINE Y-3
NOT TO SCALE

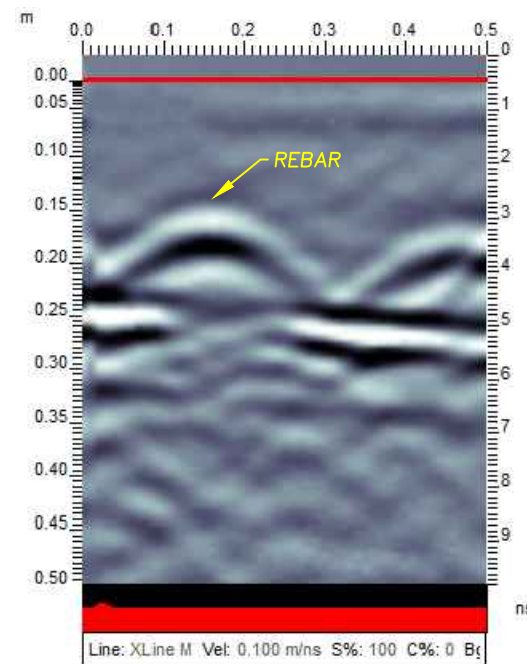

Line: XLine M Vel: 0.100 m/ns S%: 100 C%: 0 Bg:

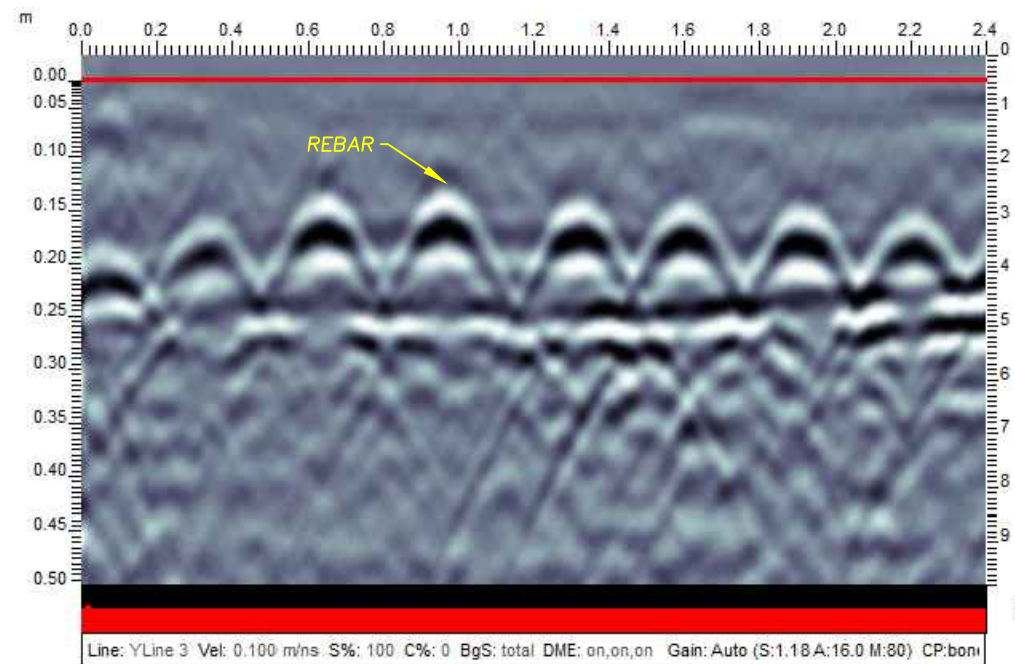

Line: YLine 3 Vel: 0.100 m/ns S%: 100 C%: 0 BgS: total DME: on,on,on Gain: Auto (S:1.18 A:16.0 M:80) CP:boni


- NOTES**
1. ALL ELEVATIONS AND COORDINATES ARE IN METERS AND DECIMALS THEREOF UNLESS SHOWN OTHERWISE.
 2. COORDINATE SYSTEM - LOCAL
 3. NO UNDERGROUND UTILITY INFORMATION WAS PROVIDED AT TIME OF SCAN.

GPR NOTES

GPR DATA WAS COLLECTED USING THE SENSORS AND SOFTWARE CONQUEST 100.

***Centerline Geomatics Ltd. and its employees take no responsibility for the location of any underground facilities whether shown on or omitted from this plan. Most underground facilities shown were located with Electronic Locators and may be subject to error. Actual locations should be verified independently by the contractor in the field prior to any crossing and/or construction.

**YOUR AUTO SHOP
123 MAIN STREET
FORT McMURRAY, ALBERTA
CONCRETE SCAN REPORT**

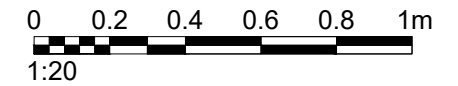

REVISION TABLE

NO.	REVISION	DWG.	CHK.	SVY.	DATE
0	ISSUED TO CLIENT	CWK	CG	CG	2022/06/08



EQUIPMENT #:
SERIAL #:
CLIENT #:
CLIENT AFE#:
SVY. DATE: 2022/06/08
DWG #: 22L-037_GPR_YMM_001

SH 5/15


0 REV




SCAN GRID LOCATION 14
0.7m X 2.4m GRID SCAN

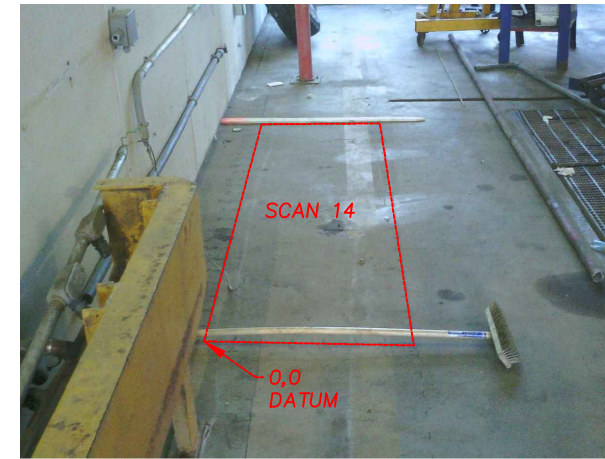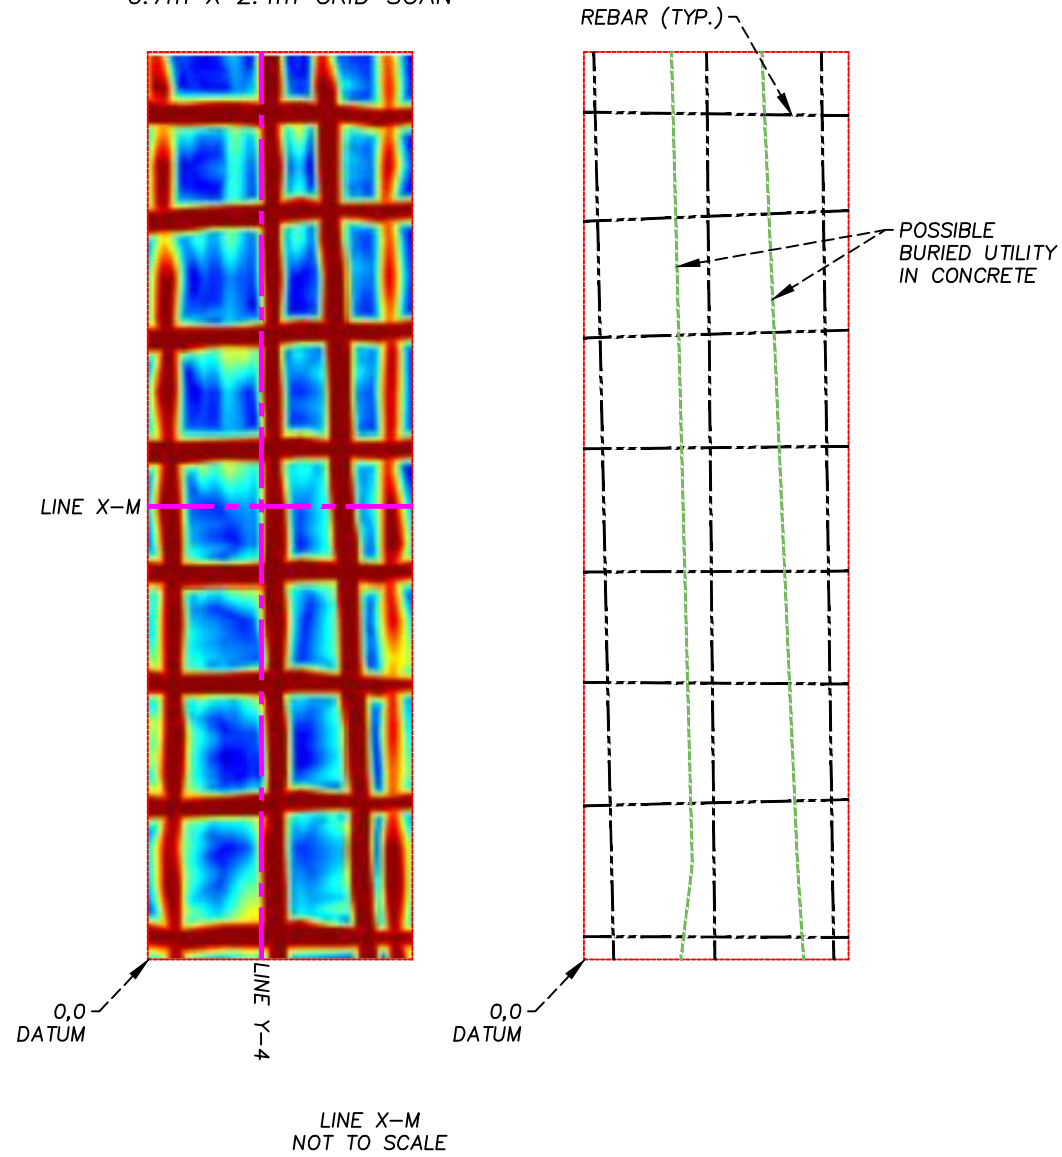


INFRARED CAMERA IMAGE

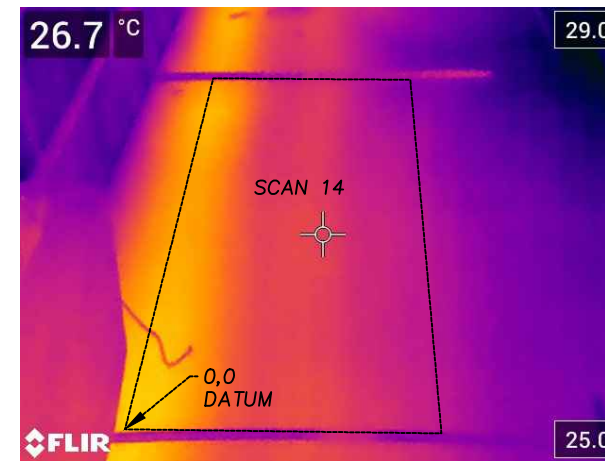

LINE Y-4
NOT TO SCALE

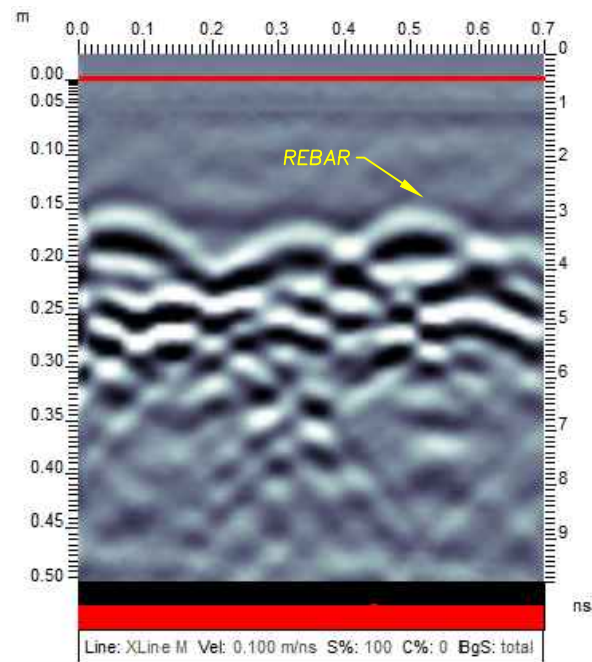

Line: XLine M Vel: 0.100 m/ns S%: 100 C%: 0 BgS: total

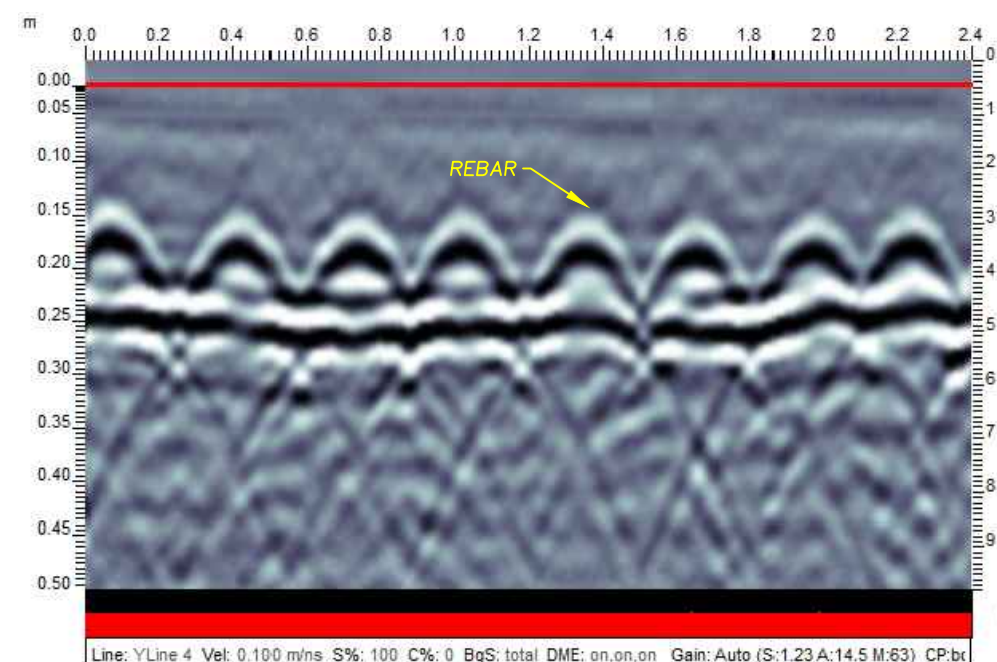

Line: YLine 4 Vel: 0.100 m/ns S%: 100 C%: 0 BgS: total DME: on,on,on Gain: Auto (S:1.23 A:14.5 M:63) CP:bc


- NOTES**
1. ALL ELEVATIONS AND COORDINATES ARE IN METERS AND DECIMALS THEREOF UNLESS SHOWN OTHERWISE.
 2. COORDINATE SYSTEM - LOCAL
 3. NO UNDERGROUND UTILITY INFORMATION WAS PROVIDED AT TIME OF SCAN.

GPR NOTES

GPR DATA WAS COLLECTED USING THE SENSORS AND SOFTWARE CONQUEST 100.

***Centerline Geomatics Ltd. and its employees take no responsibility for the location of any underground facilities whether shown on or omitted from this plan. Most underground facilities shown were located with Electronic Locators and may be subject to error. Actual locations should be verified independently by the contractor in the field prior to any crossing and/or construction.

**YOUR AUTO SHOP
123 MAIN STREET
FORT McMURRAY, ALBERTA
CONCRETE SCAN REPORT**

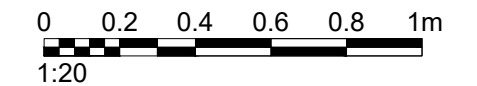

REVISION TABLE

NO.	REVISION	DWG.	CHK.	SVY.	DATE
0	ISSUED TO CLIENT	CWK	CG	CG	2022/06/08



EQUIPMENT #:
SERIAL #:
CLIENT #:
CLIENT AFE #:
SVY. DATE: 2022/06/08
DWG #: 22L-037_GPR_YMM_001

**CENTERLINE
GEOMATICS**
Phone: 780-801-1660


SH 6/15

**0
REV**


SCAN GRID LOCATION 15
0.6m X 0.7m GRID SCAN

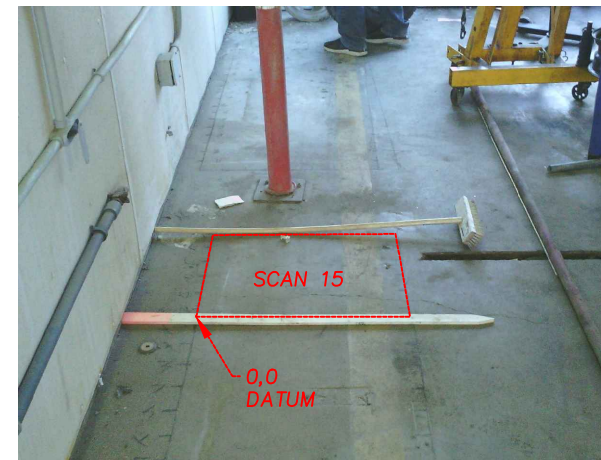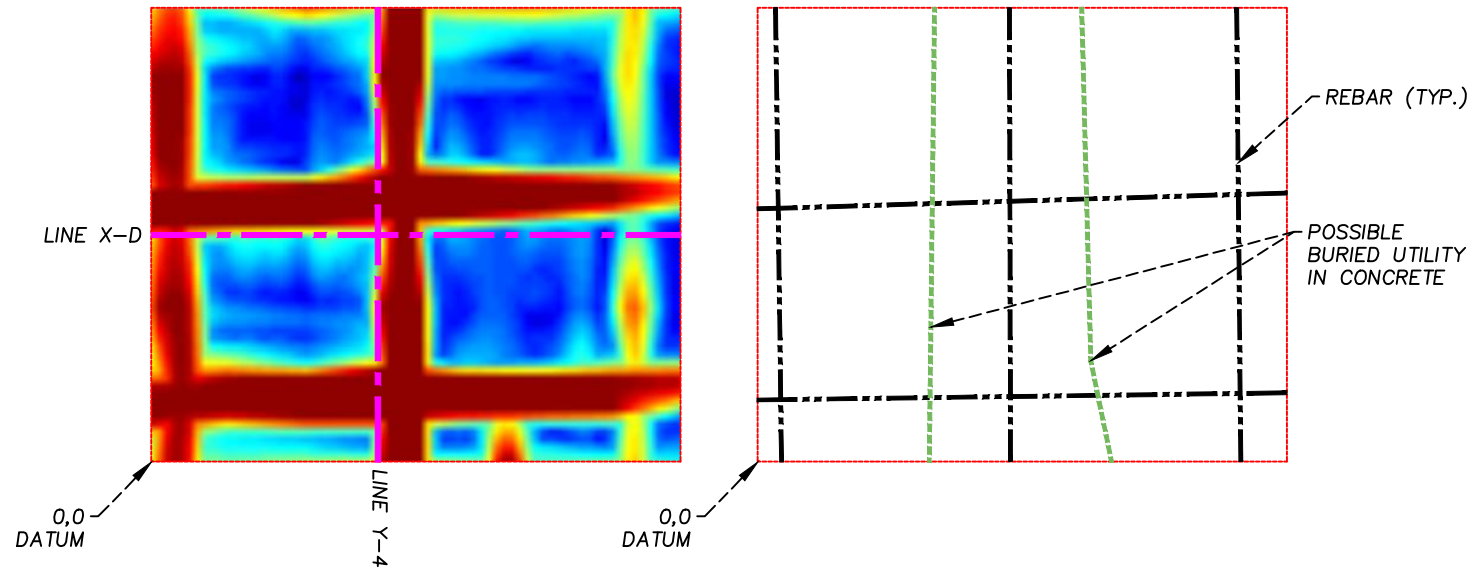


INFRARED CAMERA IMAGE

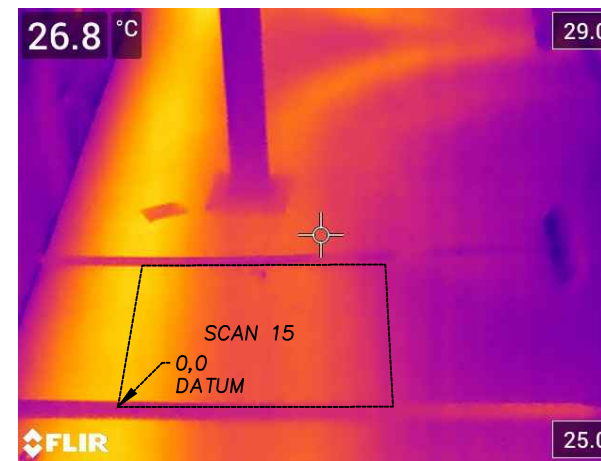

LINE X-D
NOT TO SCALE

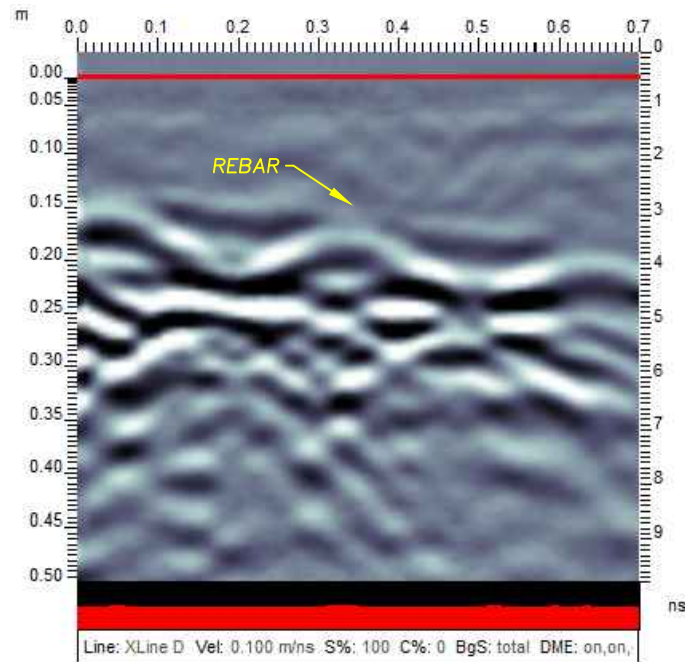

LINE Y-4
NOT TO SCALE

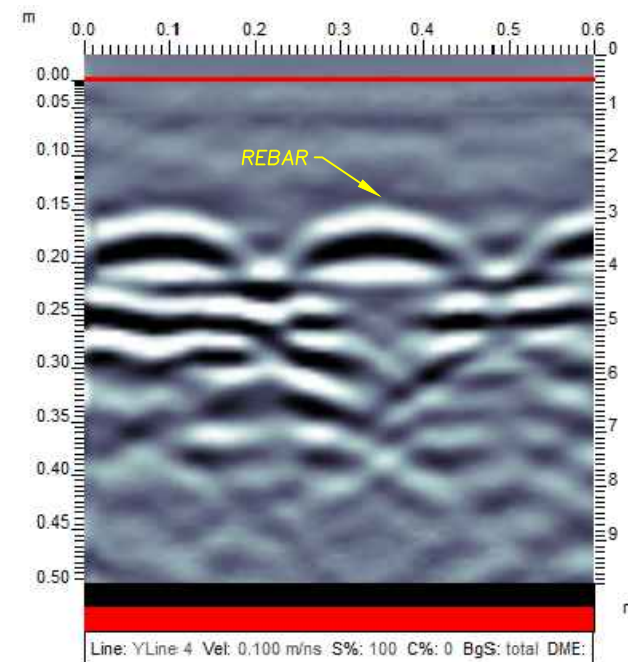


- NOTES**
1. ALL ELEVATIONS AND COORDINATES ARE IN METERS AND DECIMALS THEREOF UNLESS SHOWN OTHERWISE.
 2. COORDINATE SYSTEM - LOCAL
 3. NO UNDERGROUND UTILITY INFORMATION WAS PROVIDED AT TIME OF SCAN.

GPR NOTES
GPR DATA WAS COLLECTED USING THE SENSORS AND SOFTWARE CONQUEST 100.

***Centerline Geomatics Ltd. and its employees take no responsibility for the location of any underground facilities whether shown on or omitted from this plan. Most underground facilities shown were located with Electronic Locators and may be subject to error. Actual locations should be verified independently by the contractor in the field prior to any crossing and/or construction.

**YOUR AUTO SHOP
123 MAIN STREET
FORT McMURRAY, ALBERTA
CONCRETE SCAN REPORT**

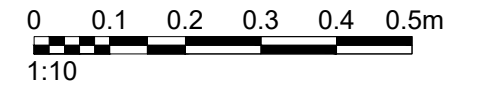

REVISION TABLE

NO.	REVISION	DWG.	CHK.	SVY.	DATE
0	ISSUED TO CLIENT	CWK	CG	CG	2022/06/08



EQUIPMENT #:
SERIAL #:
CLIENT #:
CLIENT AFE#:
SVY. DATE: 2022/06/08
DWG #: 22L-037_GPR_YMM_001

**CENTERLINE
GEOMATICS**
Phone: 780-801-1660


SH 7/15

**0
REV**


SCAN GRID LOCATION 16
0.8m X 1.9m GRID SCAN

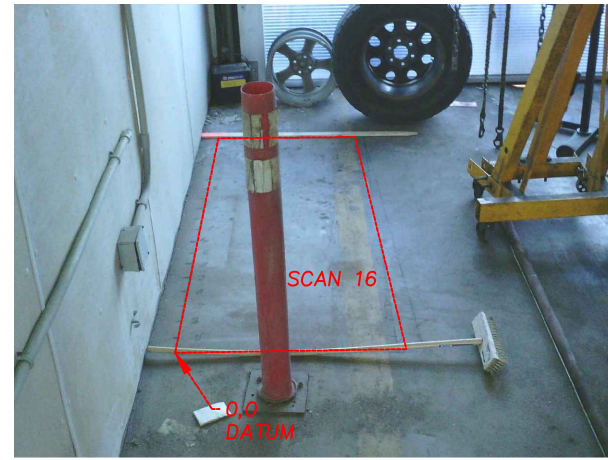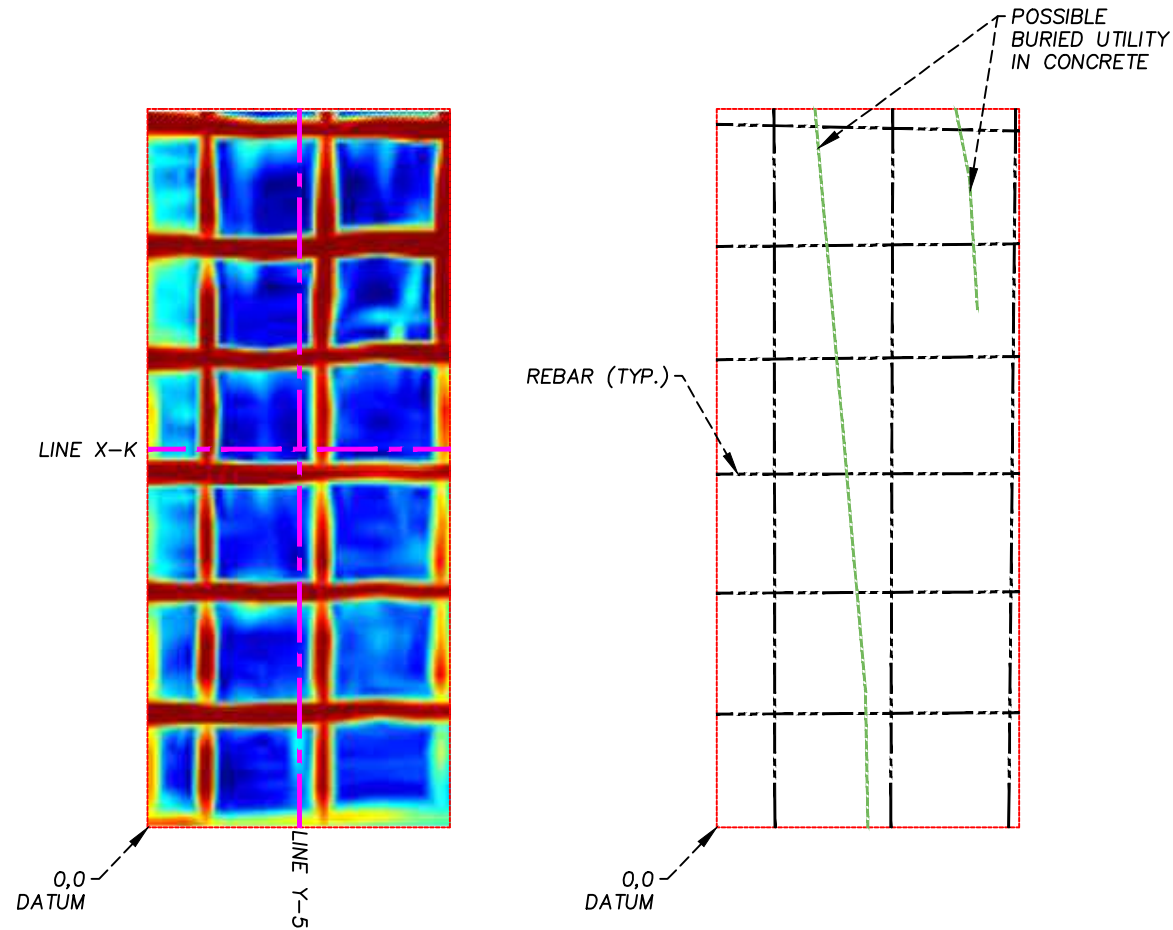

INFRARED CAMERA IMAGE

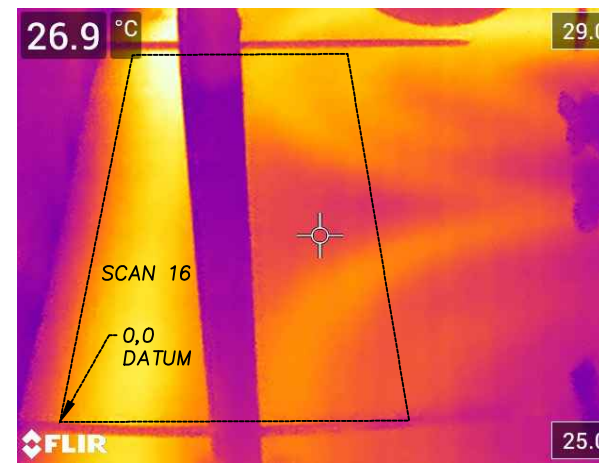


LINE X-K
NOT TO SCALE

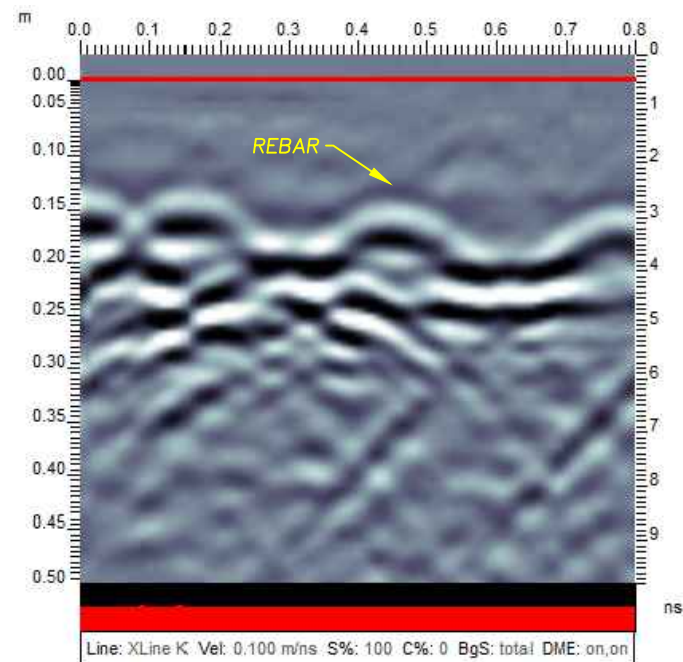

Line: XLine K Vel: 0.100 m/ns S%: 100 C%: 0 BgS: total DME: on,on

LINE Y-5
NOT TO SCALE

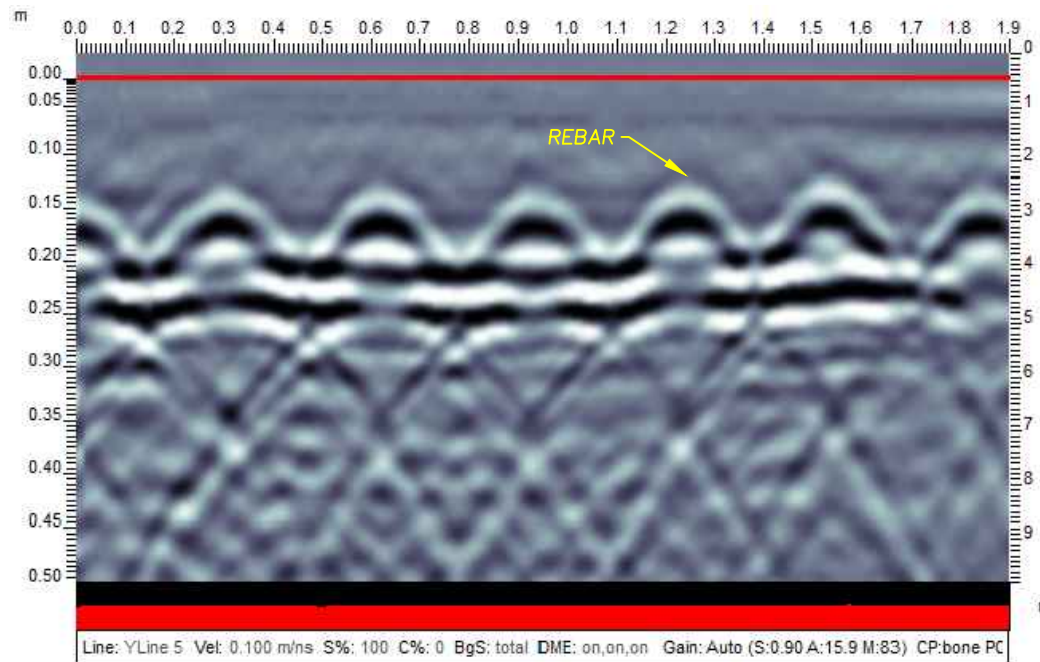

Line: YLine 5 Vel: 0.100 m/ns S%: 100 C%: 0 BgS: total DME: on,on,on Gain: Auto (S:0.90 A:15.9 M:83) CP:bone PC


- NOTES**
1. ALL ELEVATIONS AND COORDINATES ARE IN METERS AND DECIMALS THEREOF UNLESS SHOWN OTHERWISE.
 2. COORDINATE SYSTEM - LOCAL
 3. NO UNDERGROUND UTILITY INFORMATION WAS PROVIDED AT TIME OF SCAN.

GPR NOTES

GPR DATA WAS COLLECTED USING THE SENSORS AND SOFTWARE CONQUEST 100.

***Centerline Geomatics Ltd. and its employees take no responsibility for the location of any underground facilities whether shown on or omitted from this plan. Most underground facilities shown were located with Electronic Locators and may be subject to error. Actual locations should be verified independently by the contractor in the field prior to any crossing and/or construction.

**YOUR AUTO SHOP
123 MAIN STREET
FORT McMURRAY, ALBERTA
CONCRETE SCAN REPORT**

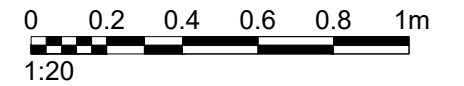

REVISION TABLE

NO.	REVISION	DWG.	CHK.	SVY.	DATE
0	ISSUED TO CLIENT	CWK	CG	CG	2022/06/08

EQUIPMENT #:

SERIAL #:

CLIENT #:

CLIENT AFE#:

SVY. DATE: 2022/06/08




DWG #:




0
REV

SH 8/15


SCAN GRID LOCATION 17
1.8m X 2.4m GRID SCAN

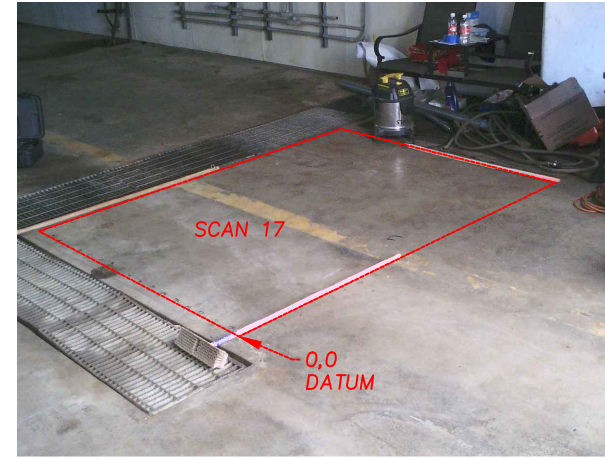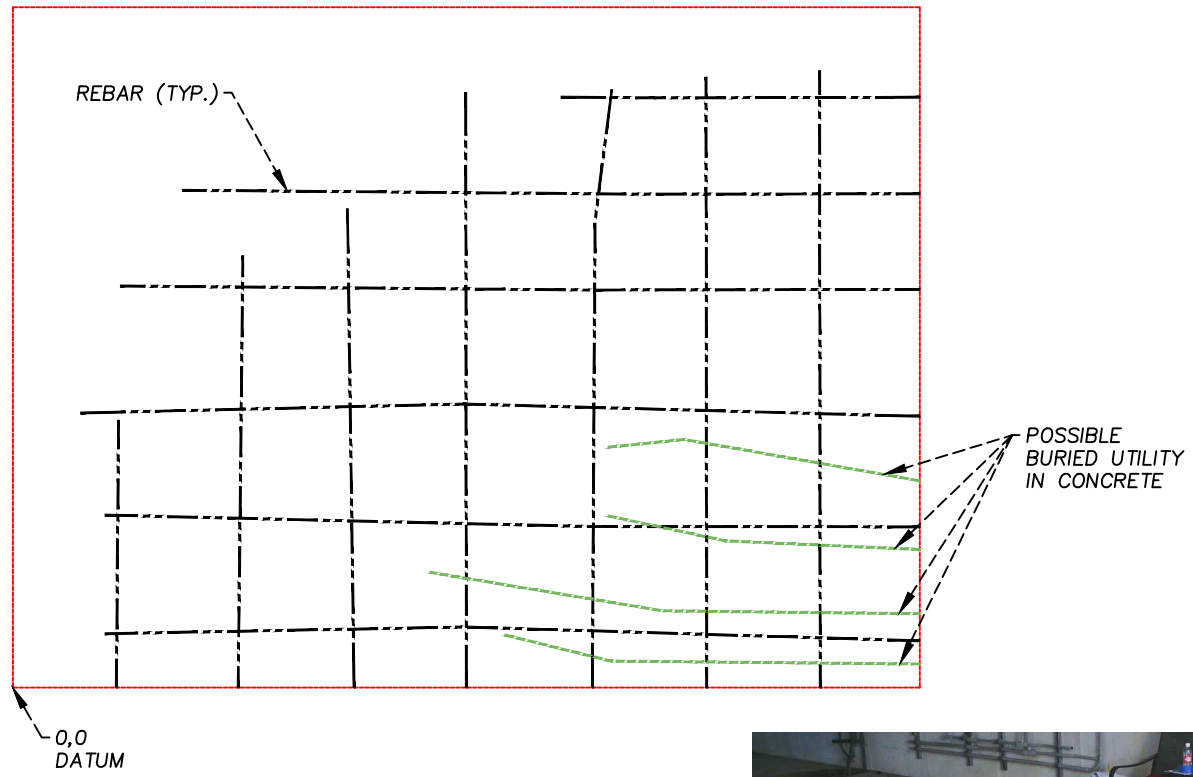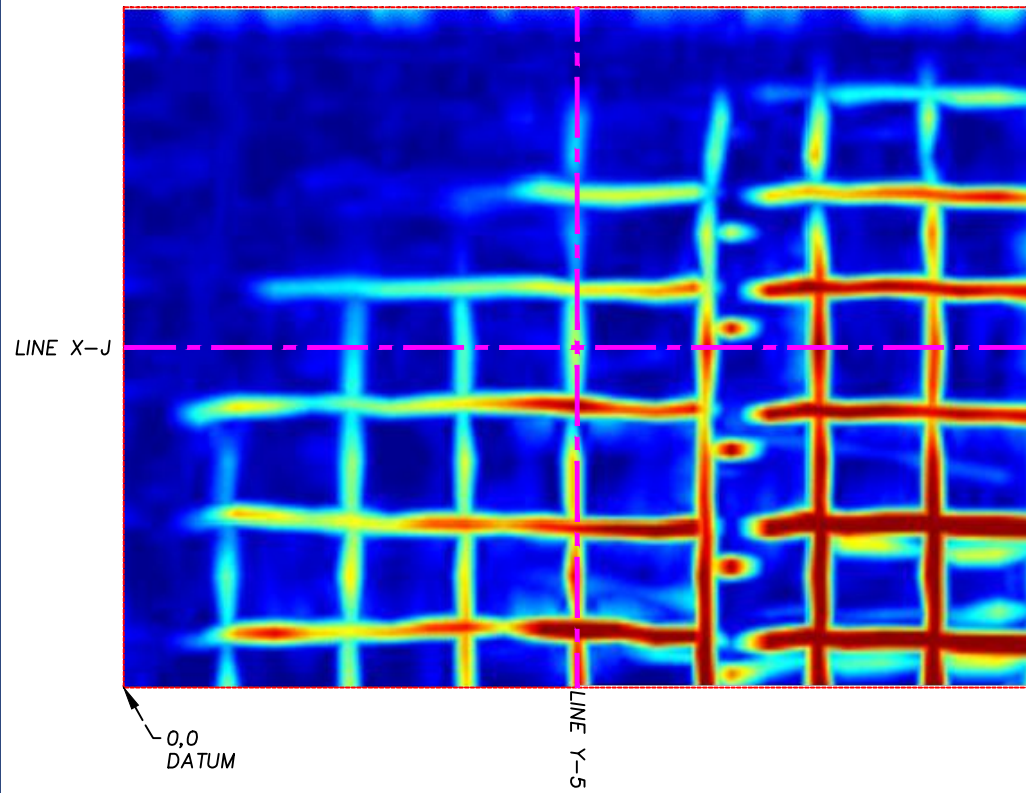


LINE X-J
NOT TO SCALE

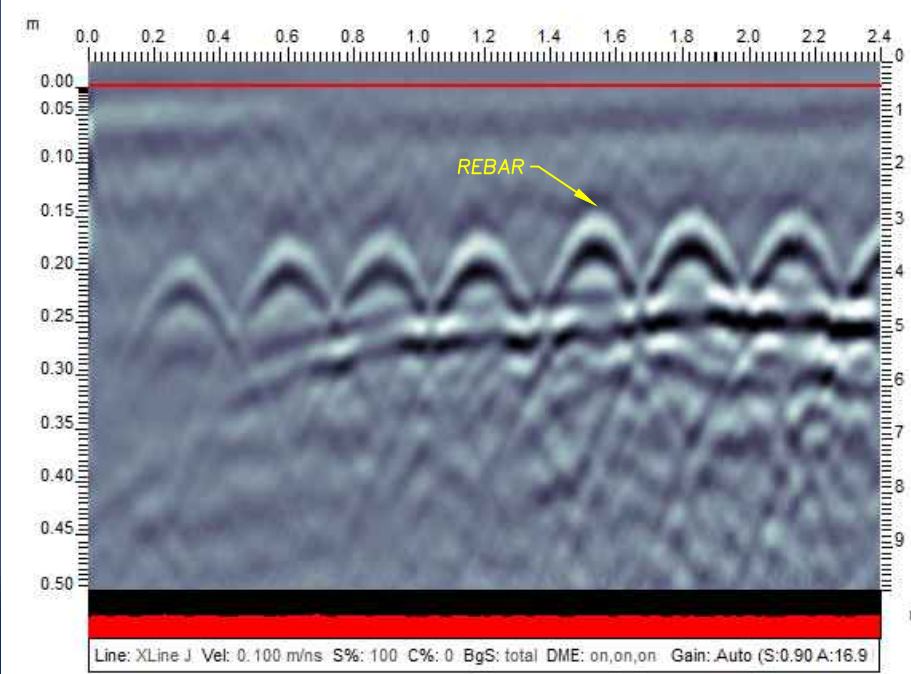

LINE Y-13
NOT TO SCALE

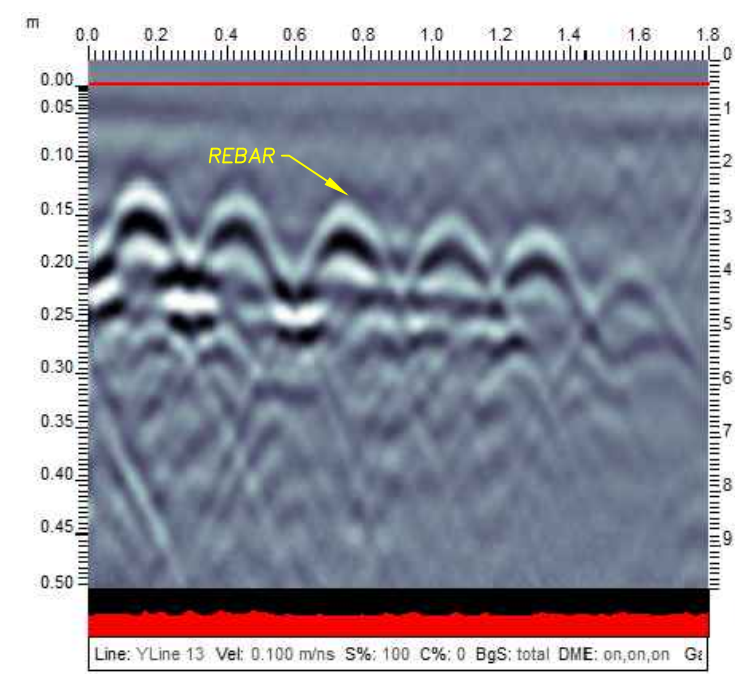

INFRARED CAMERA IMAGE

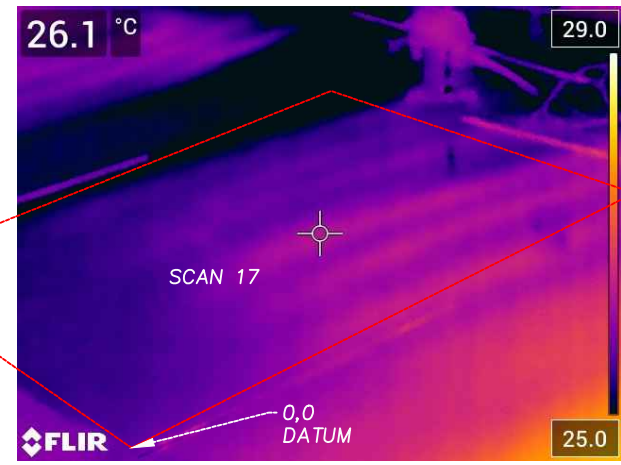

NOTES


1. ALL ELEVATIONS AND COORDINATES ARE IN METERS AND DECIMALS THEREOF UNLESS SHOWN OTHERWISE.
2. COORDINATE SYSTEM - LOCAL
3. NO UNDERGROUND UTILITY INFORMATION WAS PROVIDED AT TIME OF SCAN.

GPR NOTES

GPR DATA WAS COLLECTED USING THE SENSORS AND SOFTWARE CONQUEST 100.

***Centerline Geomatics Ltd. and its employees take no responsibility for the location of any underground facilities whether shown on or omitted from this plan. Most underground facilities shown were located with Electronic Locators and may be subject to error. Actual locations should be verified independently by the contractor in the field prior to any crossing and/or construction.

YOUR AUTO SHOP
123 MAIN STREET
FORT McMURRAY, ALBERTA
CONCRETE SCAN REPORT

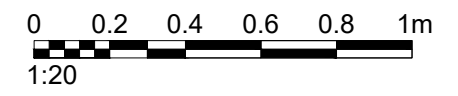

REVISION TABLE

NO.	REVISION	CWK	CG	CG	DATE
0	ISSUED TO CLIENT	CWK	CG	CG	2022/06/08


EQUIPMENT #:
SERIAL #:
CLIENT #:
CLIENT AFE #:
SVY. DATE: 2022/06/08
DWG #: 22L-037_GPR_YMM_001

**CENTERLINE
GEOMATICS**
Phone: 780-801-1660

SH 9/15

**0
REV**


SCAN GRID LOCATION 18
0.9m X 2.4m GRID SCAN

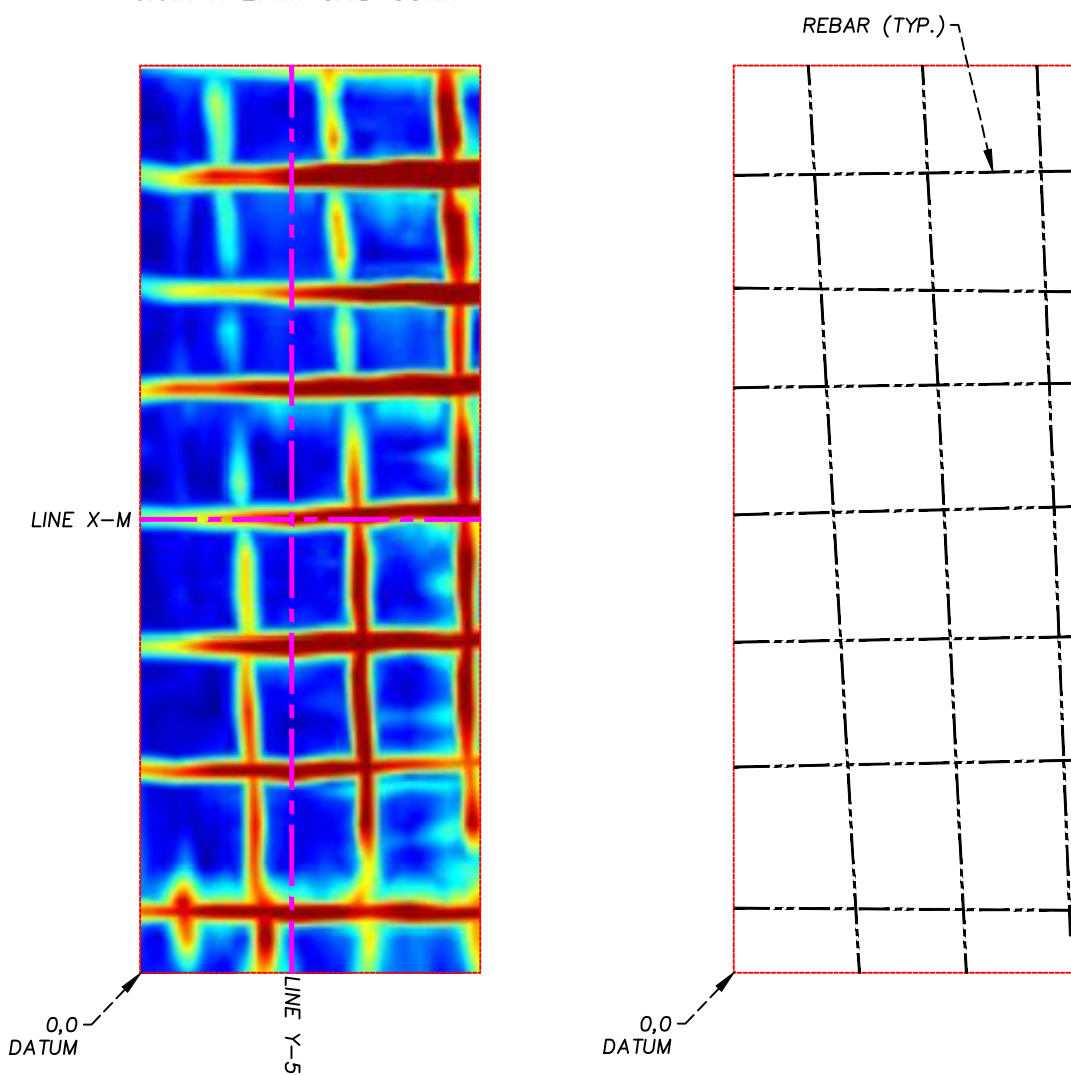


LINE X-M
NOT TO SCALE




INFRARED CAMERA IMAGE

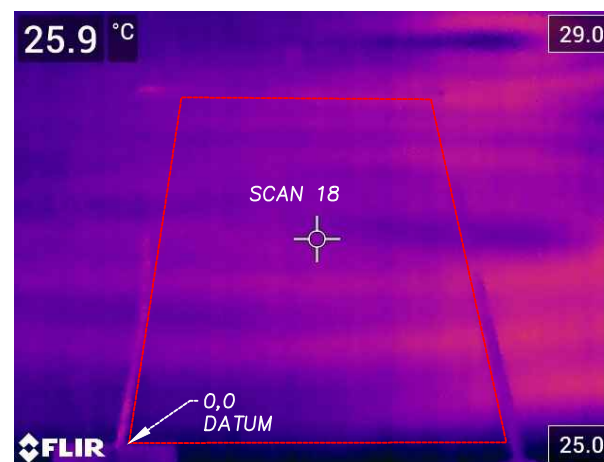

LINE Y-5
NOT TO SCALE

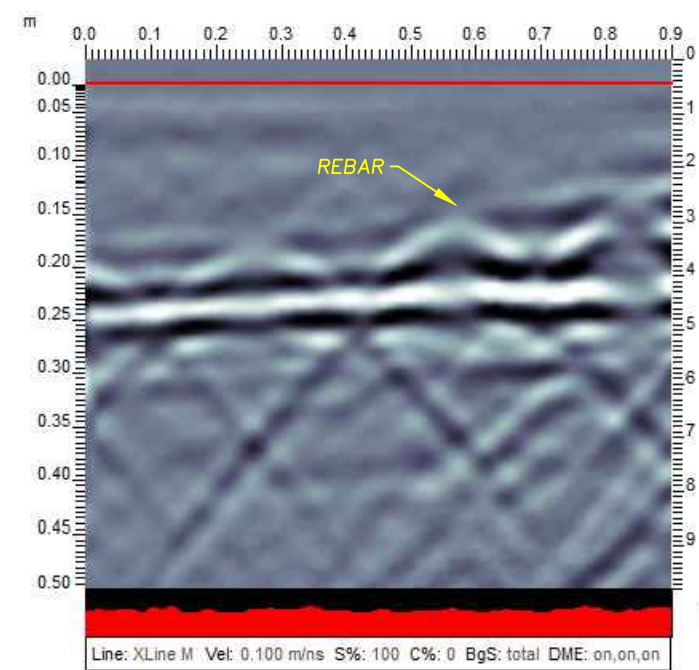

Line: XLine M Vel: 0.100 m/ns S%: 100 C%: 0 BgS: total DME: on,on,on

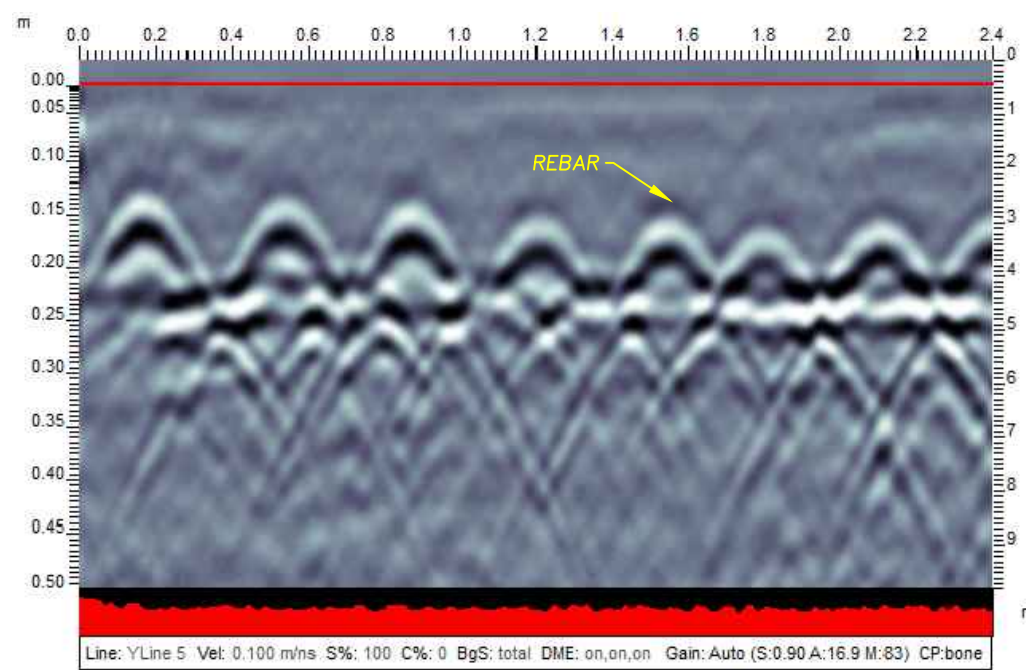

Line: YLine 5 Vel: 0.100 m/ns S%: 100 C%: 0 BgS: total DME: on,on,on Gain: Auto (S:0.90 A:16.9 M:83) CP:bone

NOTES


1. ALL ELEVATIONS AND COORDINATES ARE IN METERS AND DECIMALS THEREOF UNLESS SHOWN OTHERWISE.
2. COORDINATE SYSTEM - LOCAL
3. NO UNDERGROUND UTILITY INFORMATION WAS PROVIDED AT TIME OF SCAN.

GPR NOTES

GPR DATA WAS COLLECTED USING THE SENSORS AND SOFTWARE CONQUEST 100.

***Centerline Geomatics Ltd. and its employees take no responsibility for the location of any underground facilities whether shown on or omitted from this plan. Most underground facilities shown were located with Electronic Locators and may be subject to error. Actual locations should be verified independently by the contractor in the field prior to any crossing and/or construction.

**YOUR AUTO SHOP
123 MAIN STREET
FORT McMURRAY, ALBERTA
CONCRETE SCAN REPORT**

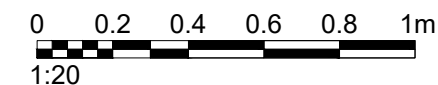

REVISION TABLE

NO.	REVISION	DWG.	CHK.	SVY.	DATE
0	ISSUED TO CLIENT	CWK	CG	CG	2022/06/08

EQUIPMENT #:

SERIAL #:

CLIENT #:

CLIENT AFE#:

SVY. DATE: 2022/06/08


DWG #: 22L-037_GPR_YMM_001

SH 10/15




0
REV


SCAN GRID LOCATION 19
0.9m X 1.7m GRID SCAN

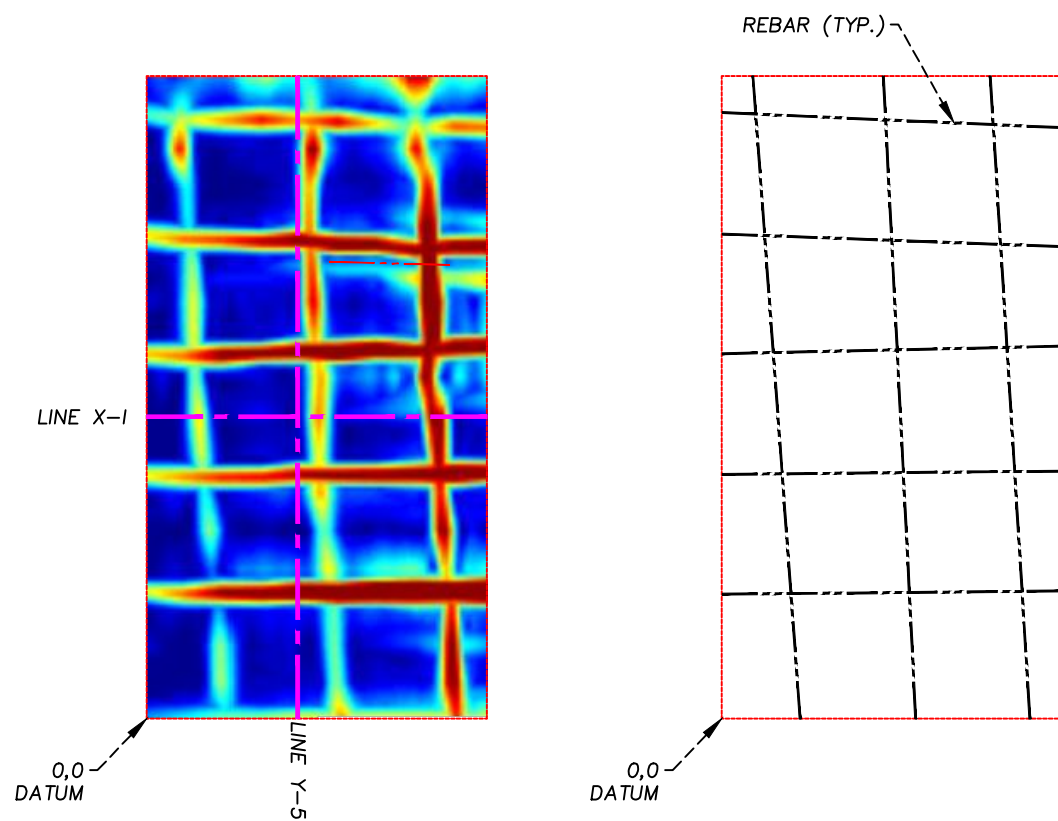


LINE X-1
NOT TO SCALE

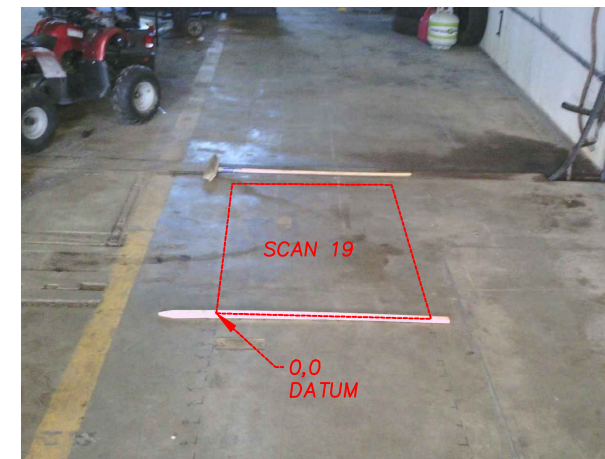


INFRARED CAMERA IMAGE

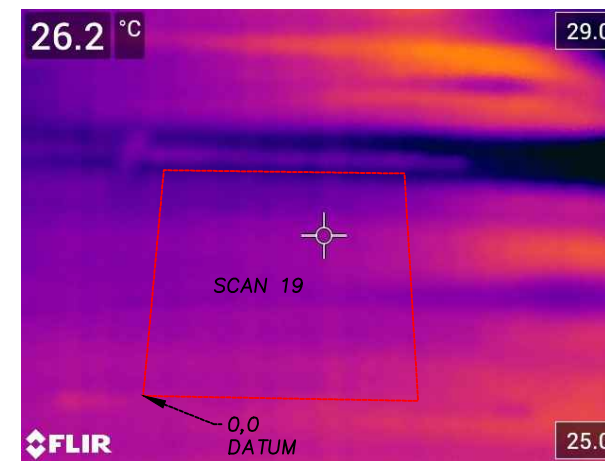

LINE Y-5
NOT TO SCALE

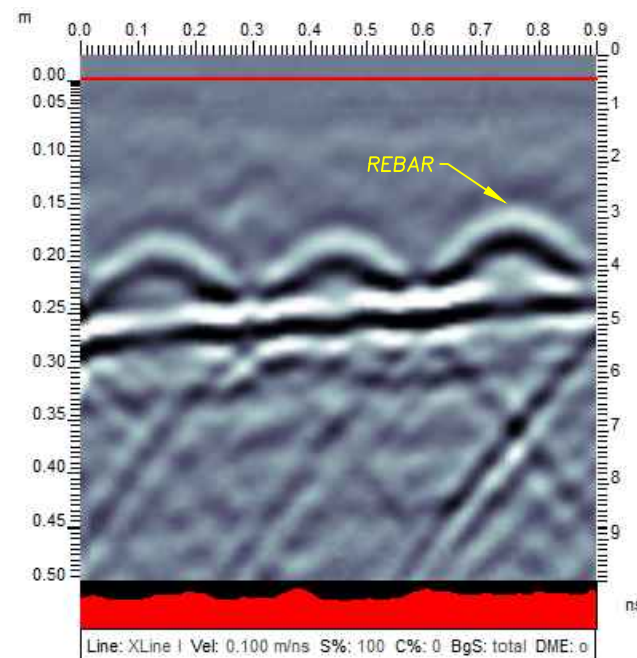

Line: XLine 1 Vel: 0.100 m/ns S%: 100 C%: 0 BgS: total DME: 0

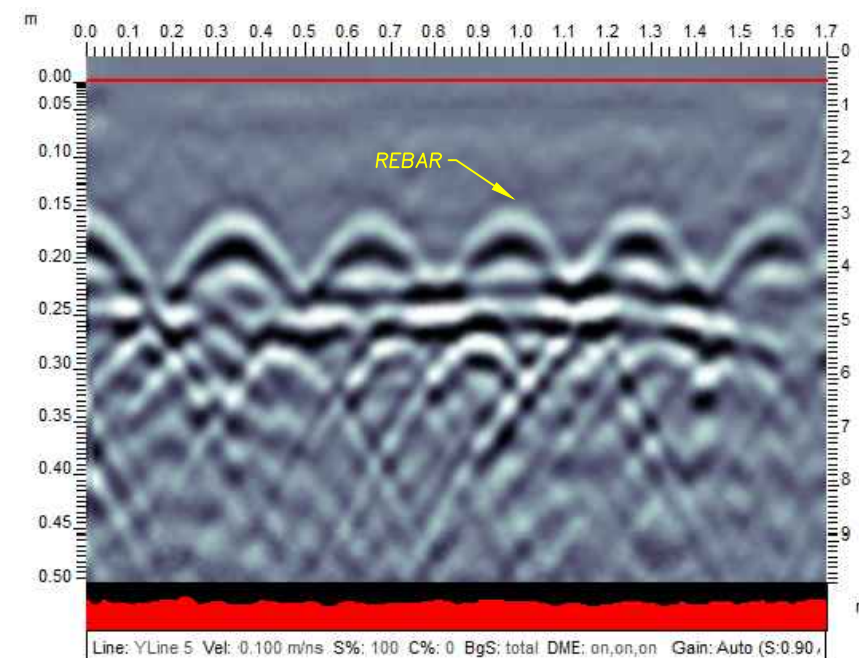

Line: YLine 5 Vel: 0.100 m/ns S%: 100 C%: 0 BgS: total DME: on,on,on Gain: Auto (S:0.90)

NOTES


1. ALL ELEVATIONS AND COORDINATES ARE IN METERS AND DECIMALS THEREOF UNLESS SHOWN OTHERWISE.
2. COORDINATE SYSTEM - LOCAL
3. NO UNDERGROUND UTILITY INFORMATION WAS PROVIDED AT TIME OF SCAN.

GPR NOTES

GPR DATA WAS COLLECTED USING THE SENSORS AND SOFTWARE CONQUEST 100.

***Centerline Geomatics Ltd. and its employees take no responsibility for the location of any underground facilities whether shown on or omitted from this plan. Most underground facilities shown were located with Electronic Locators and may be subject to error. Actual locations should be verified independently by the contractor in the field prior to any crossing and/or construction.

**YOUR AUTO SHOP
123 MAIN STREET
FORT McMURRAY, ALBERTA
CONCRETE SCAN REPORT**

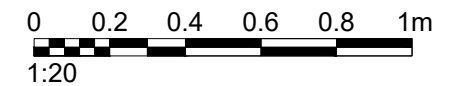

REVISION TABLE

NO.	REVISION	DWG.	CHK.	SVY.	DATE
0	ISSUED TO CLIENT	CWK	CG	CG	2022/06/08




EQUIPMENT #:
SERIAL #:
CLIENT #:
CLIENT AFE#:
SVY. DATE: 2022/06/08
DWG #: 22L-037_GPR_YMM_001




0
REV

SH 11/15

SCAN GRID LOCATION 20
2.1m X 2.4m GRID SCAN

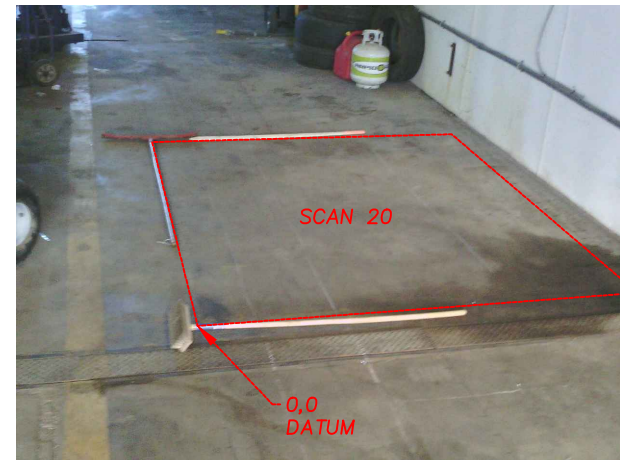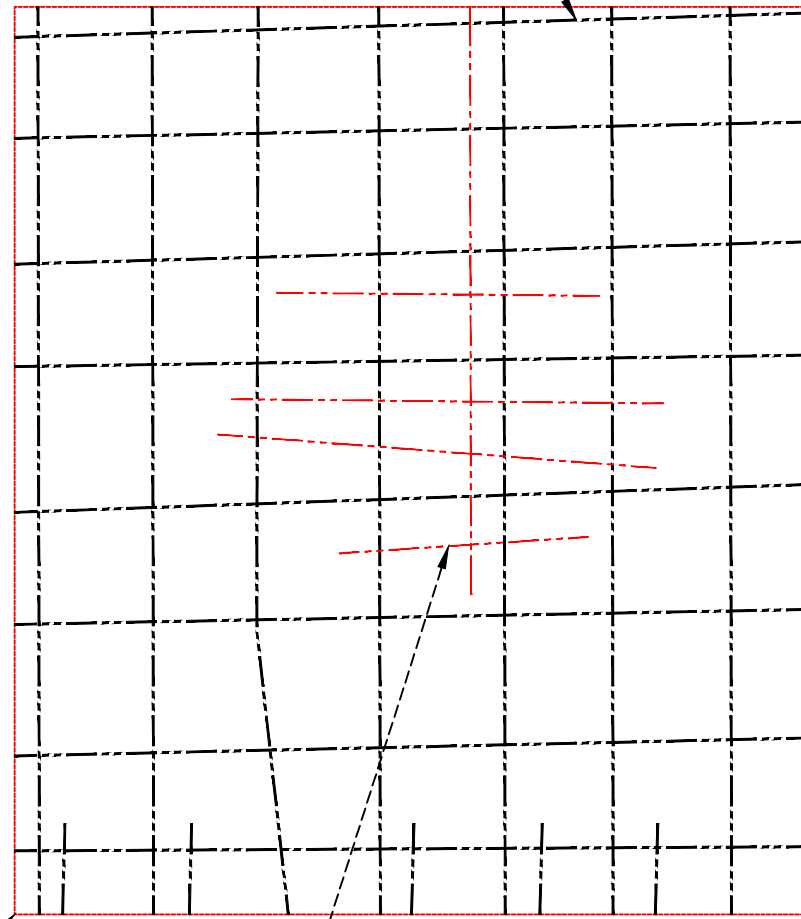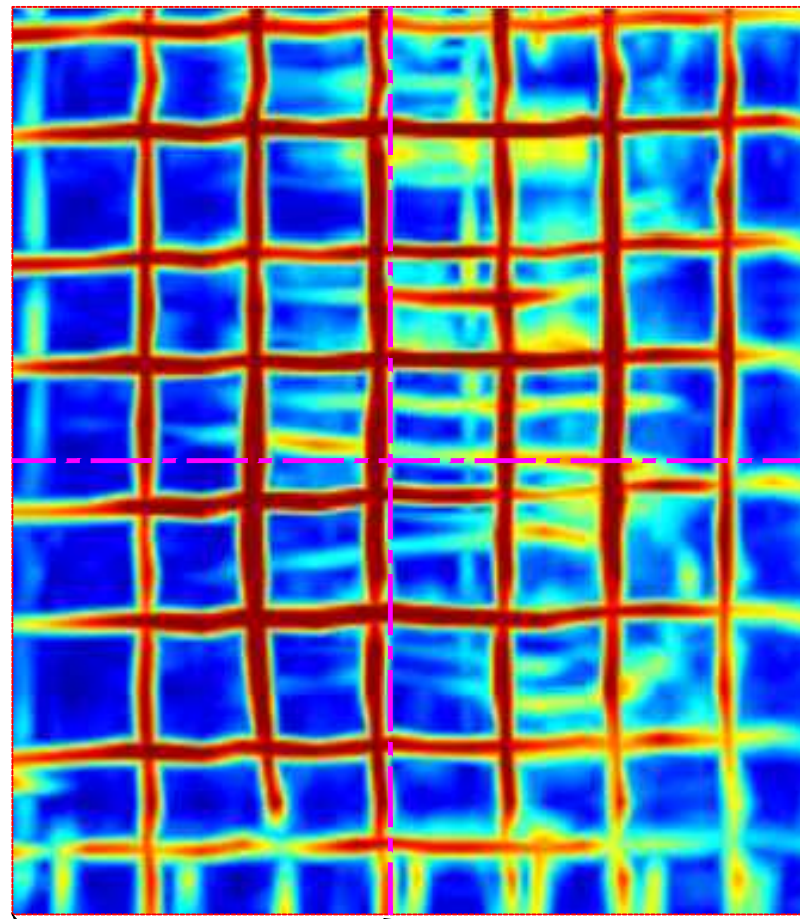

INFRARED CAMERA IMAGE

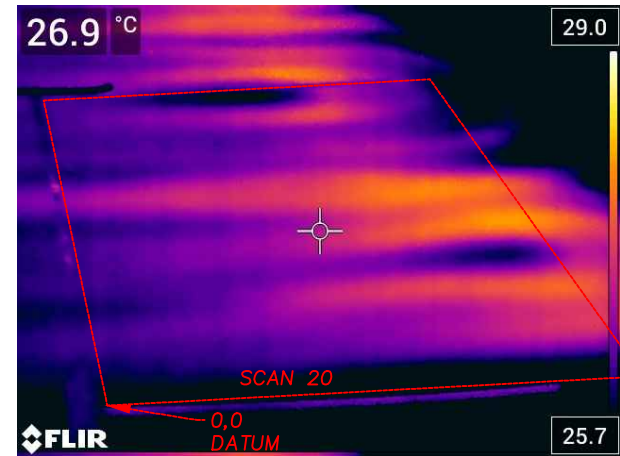

LINE X-L



LINE Y-11

0,0 DATUM

0,0 DATUM

LINE X-M
NOT TO SCALE

LINE Y-11
NOT TO SCALE

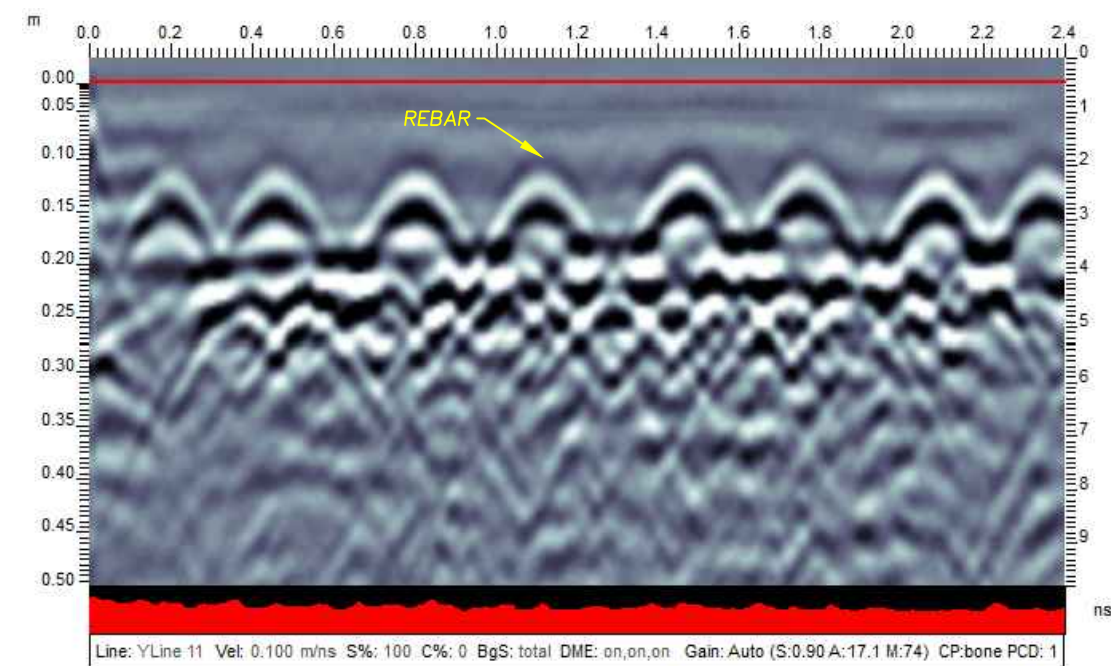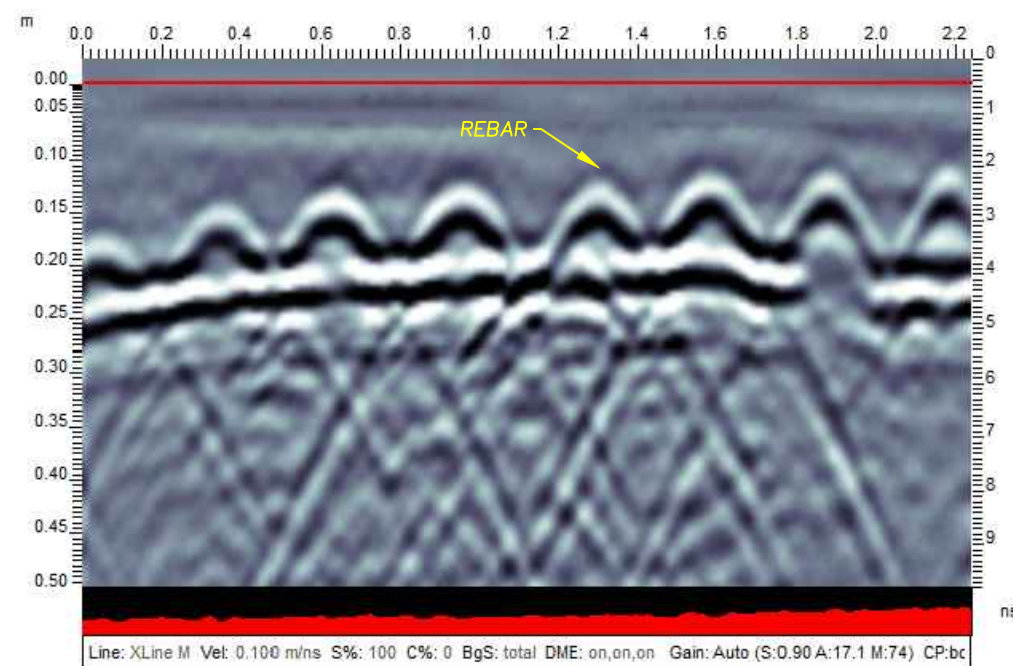


- NOTES**
1. ALL ELEVATIONS AND COORDINATES ARE IN METERS AND DECIMALS THEREOF UNLESS SHOWN OTHERWISE.
 2. COORDINATE SYSTEM - LOCAL
 3. NO UNDERGROUND UTILITY INFORMATION WAS PROVIDED AT TIME OF SCAN.

GPR NOTES

GPR DATA WAS COLLECTED USING THE SENSORS AND SOFTWARE CONQUEST 100.

***Centerline Geomatics Ltd. and its employees take no responsibility for the location of any underground facilities whether shown on or omitted from this plan. Most underground facilities shown were located with Electronic Locators and may be subject to error. Actual locations should be verified independently by the contractor in the field prior to any crossing and/or construction.

YOUR AUTO SHOP
123 MAIN STREET
FORT McMURRAY, ALBERTA
CONCRETE SCAN REPORT

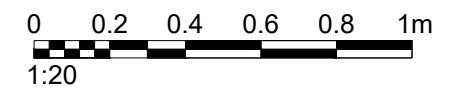

REVISION TABLE

NO.	REVISION	DWG.	CHK.	SVY.	DATE
0	ISSUED TO CLIENT	CWK	CG	CG	2022/06/08



EQUIPMENT #:	
SERIAL #:	
CLIENT #:	
CLIENT AFE#:	
SVY. DATE: 2022/06/08	
DWG #: 22L-037_GPR_YMM_001	SH 12/15




0
REV

SCAN GRID LOCATION 21
0.8m X 2.4m GRID SCAN


REBAR (TYP.)

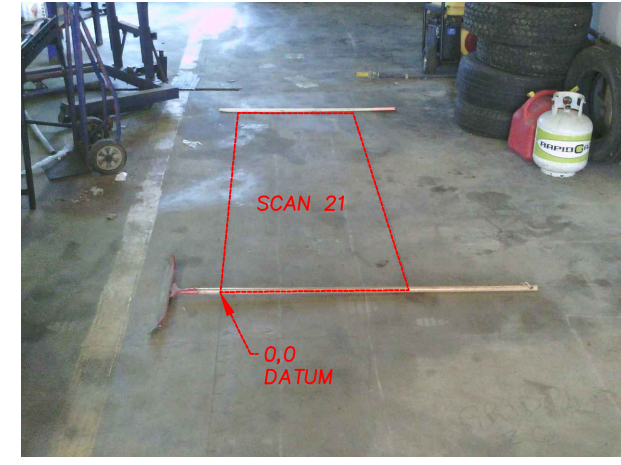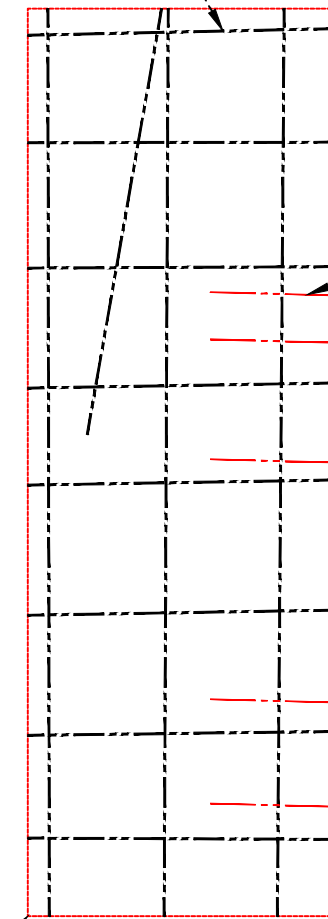

INFRARED CAMERA IMAGE

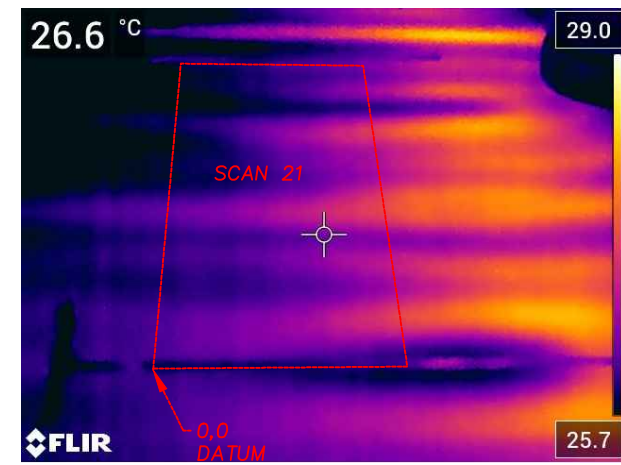



LINE Y-5
NOT TO SCALE

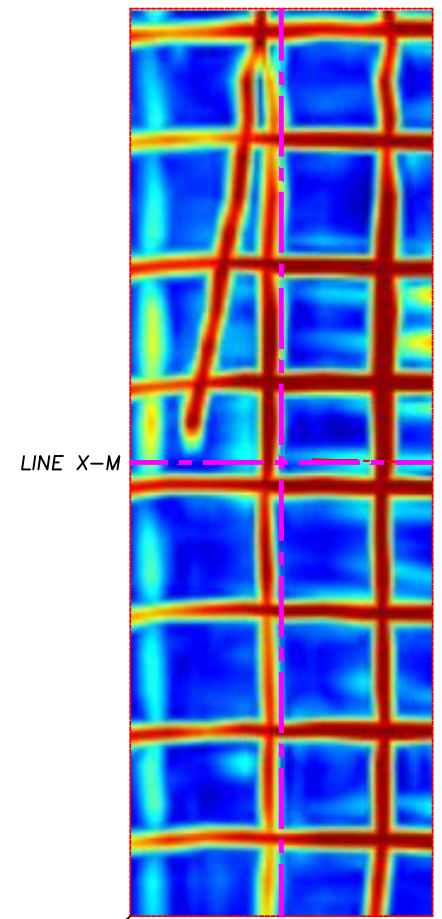

0,0 DATUM

LINE Y-5

LINE X-M
NOT TO SCALE

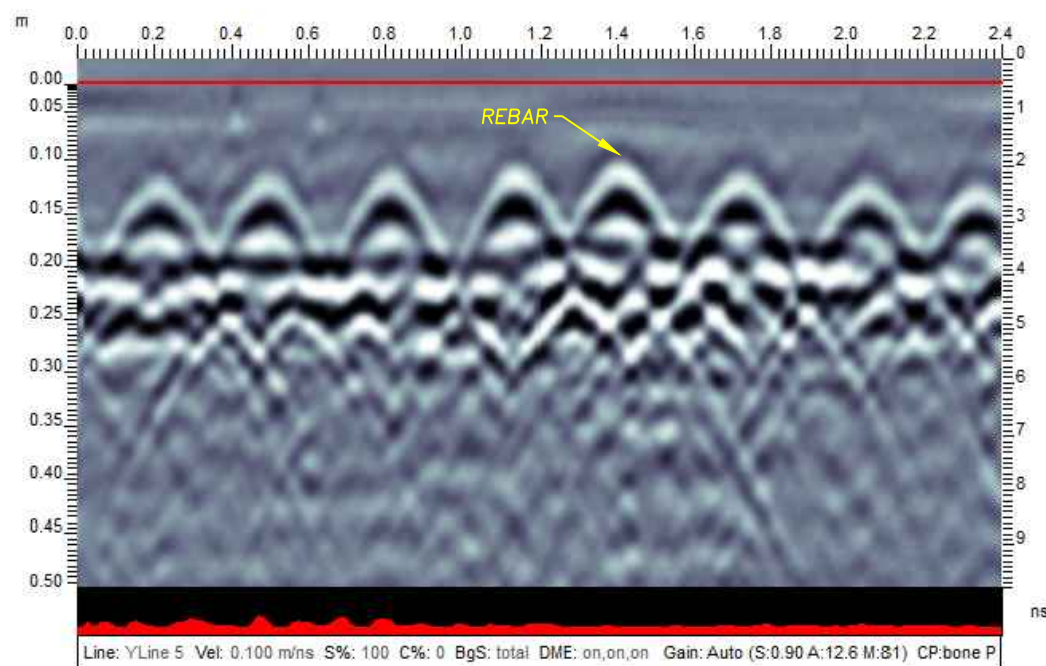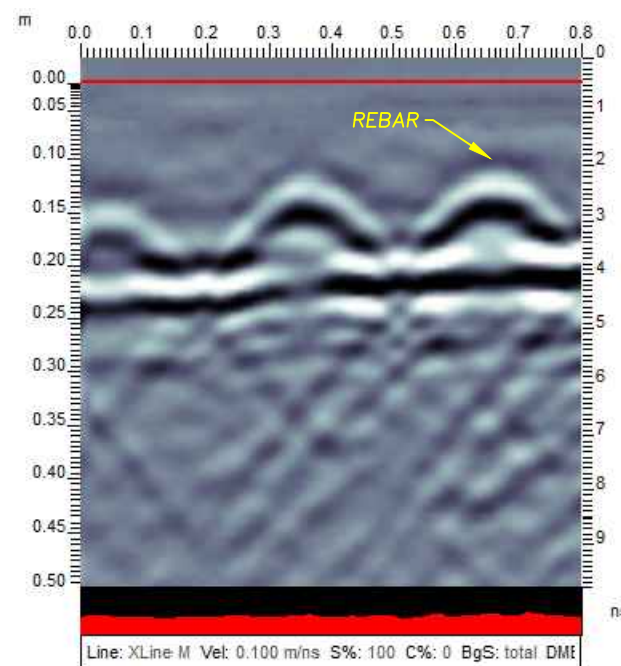


- NOTES**
1. ALL ELEVATIONS AND COORDINATES ARE IN METERS AND DECIMALS THEREOF UNLESS SHOWN OTHERWISE.
 2. COORDINATE SYSTEM - LOCAL
 3. NO UNDERGROUND UTILITY INFORMATION WAS PROVIDED AT TIME OF SCAN.

GPR NOTES

GPR DATA WAS COLLECTED USING THE SENSORS AND SOFTWARE CONQUEST 100.

***Centerline Geomatics Ltd. and its employees take no responsibility for the location of any underground facilities whether shown on or omitted from this plan. Most underground facilities shown were located with Electronic Locators and may be subject to error. Actual locations should be verified independently by the contractor in the field prior to any crossing and/or construction.

YOUR AUTO SHOP
123 MAIN STREET
FORT McMURRAY, ALBERTA
CONCRETE SCAN REPORT

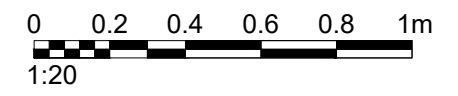

REVISION TABLE

NO.	REVISION	DWG.	CHK.	SVY.	DATE
0	ISSUED TO CLIENT	CWK	CG	CG	2022/06/08



EQUIPMENT #:
SERIAL #:
CLIENT #:
CLIENT AFE#:
SVY. DATE: 2022/06/08
DWG #: 22L-037_GPR_YMM_001

CENTERLINE GEOMATICS
Phone: 780-801-1660



SH 13/15

0 REV


SCAN GRID LOCATION 22
0.5m X 0.8m GRID SCAN

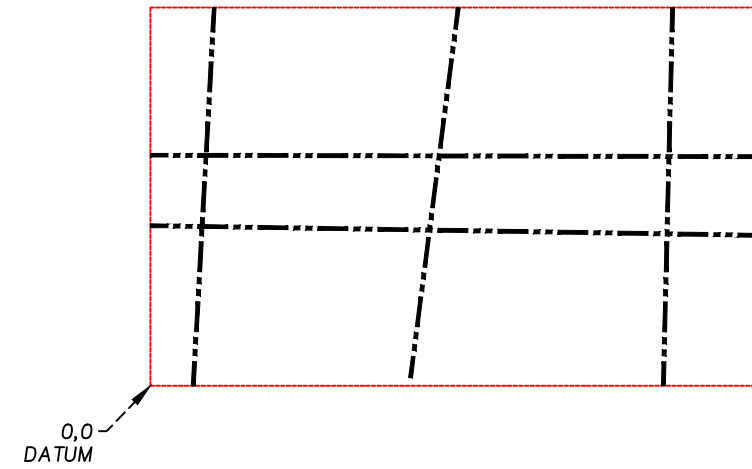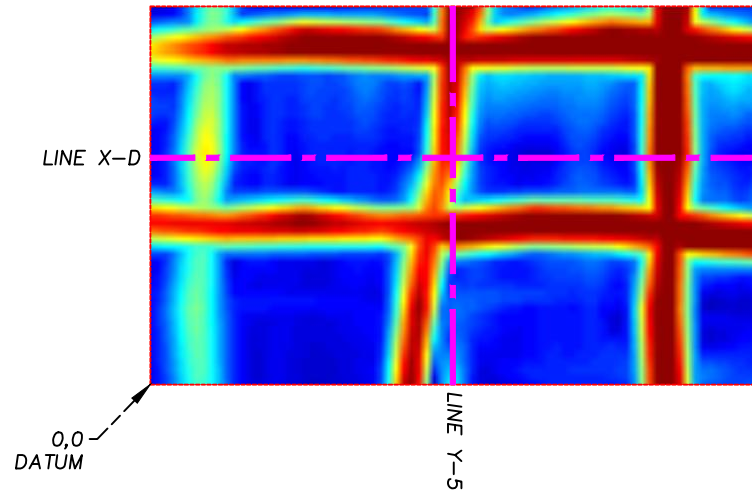


LINE X-D
NOT TO SCALE

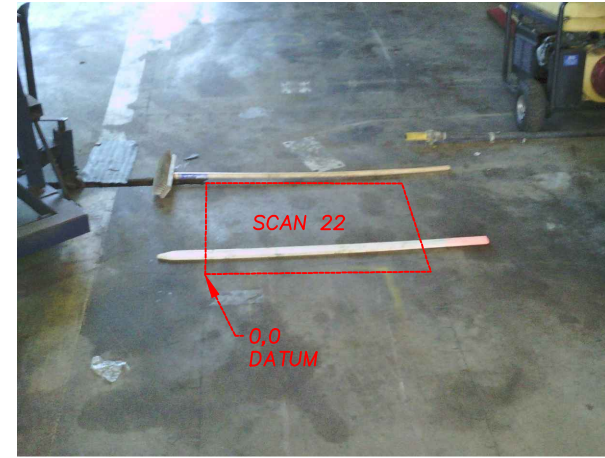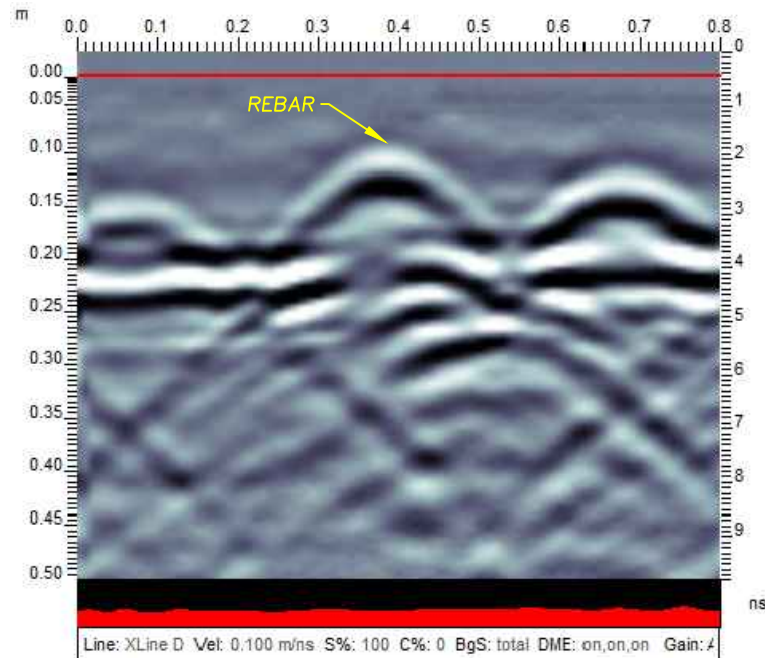

INFRARED CAMERA IMAGE

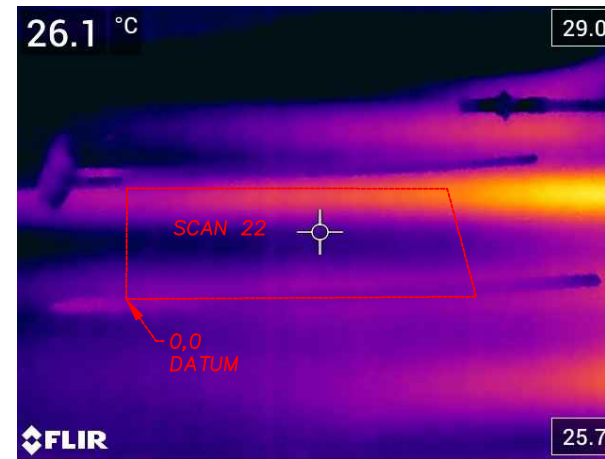

LINE Y-5
NOT TO SCALE

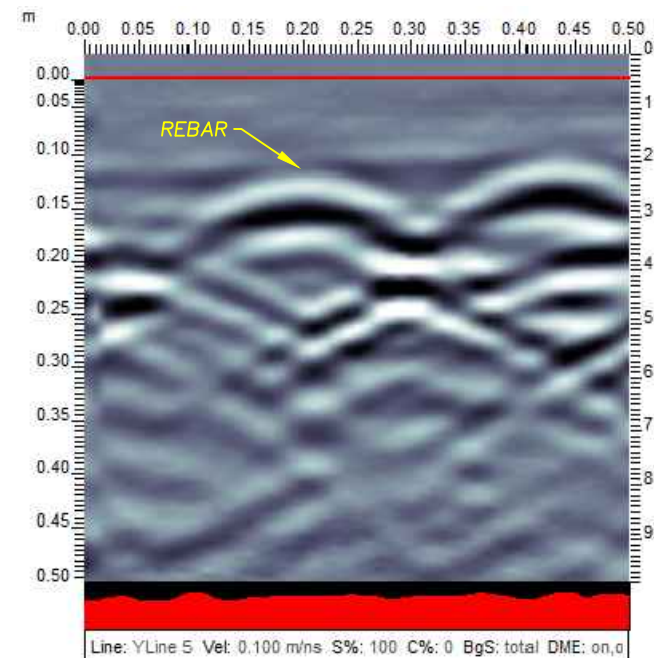


- NOTES**
1. ALL ELEVATIONS AND COORDINATES ARE IN METERS AND DECIMALS THEREOF UNLESS SHOWN OTHERWISE.
 2. COORDINATE SYSTEM - LOCAL
 3. NO UNDERGROUND UTILITY INFORMATION WAS PROVIDED AT TIME OF SCAN.

GPR NOTES

GPR DATA WAS COLLECTED USING THE SENSORS AND SOFTWARE CONQUEST 100.

***Centerline Geomatics Ltd. and its employees take no responsibility for the location of any underground facilities whether shown on or omitted from this plan. Most underground facilities shown were located with Electronic Locators and may be subject to error. Actual locations should be verified independently by the contractor in the field prior to any crossing and/or construction.

YOUR AUTO SHOP
123 MAIN STREET
FORT McMURRAY, ALBERTA
CONCRETE SCAN REPORT

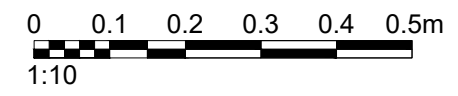

REVISION TABLE

NO.	REVISION	DWG.	CHK.	SVY.	DATE
0	ISSUED TO CLIENT	CWK	CG	CG	2022/06/08


EQUIPMENT #:
SERIAL #:
CLIENT #:
CLIENT AFE#:
SVY. DATE: 2022/06/08
DWG #: 22L-037_GPR_YMM_001

CENTERLINE
GEOMATICS
Phone: 780-801-1660


SH 14/15

0
REV


SCAN GRID LOCATION 23
1.4m X 2.0m GRID SCAN

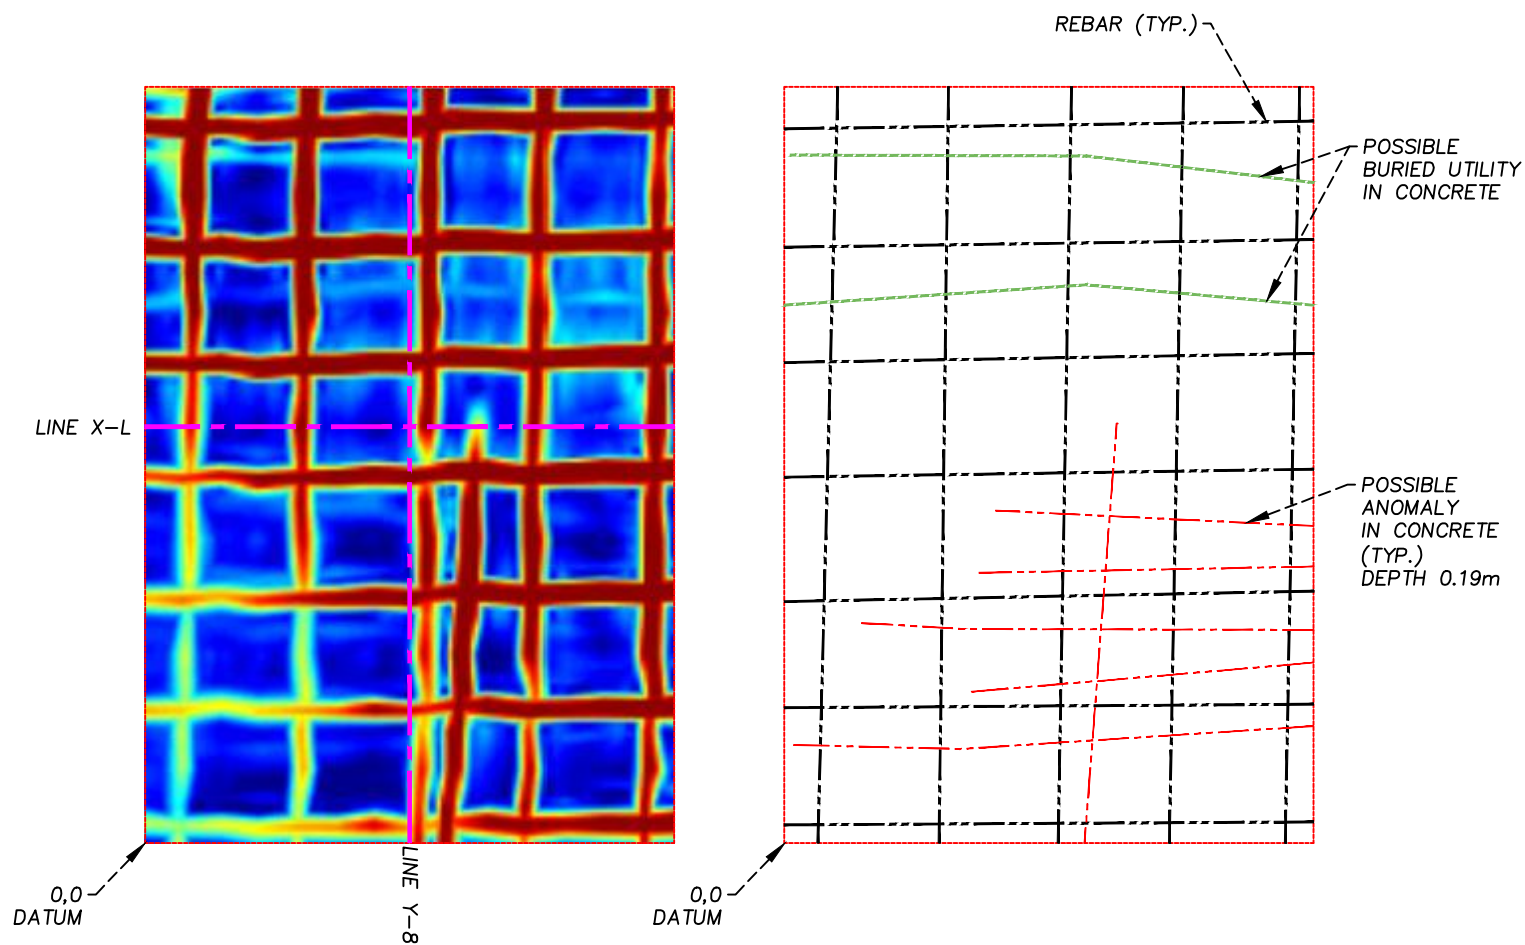



LINE X-L
NOT TO SCALE

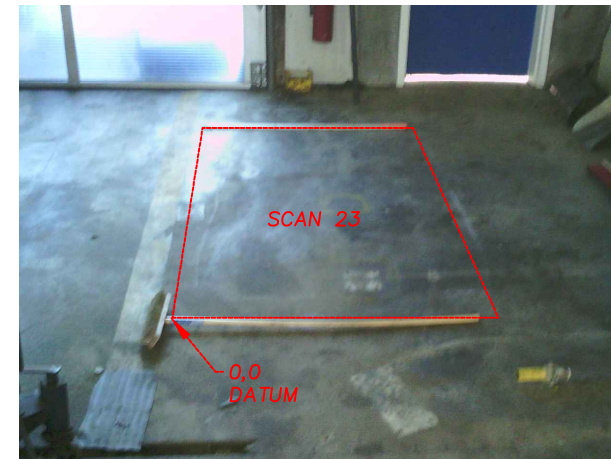

INFRARED CAMERA IMAGE

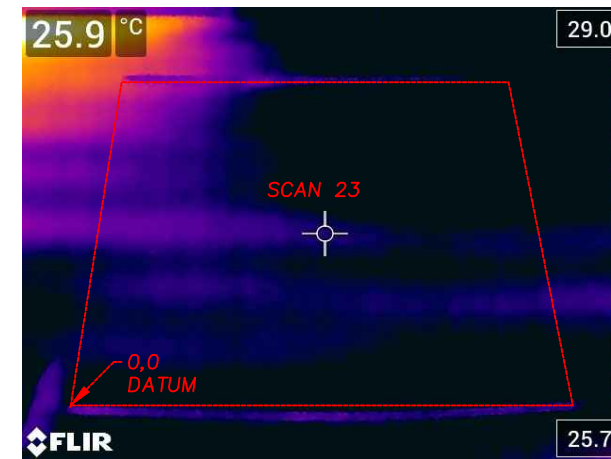

LINE Y-8
NOT TO SCALE

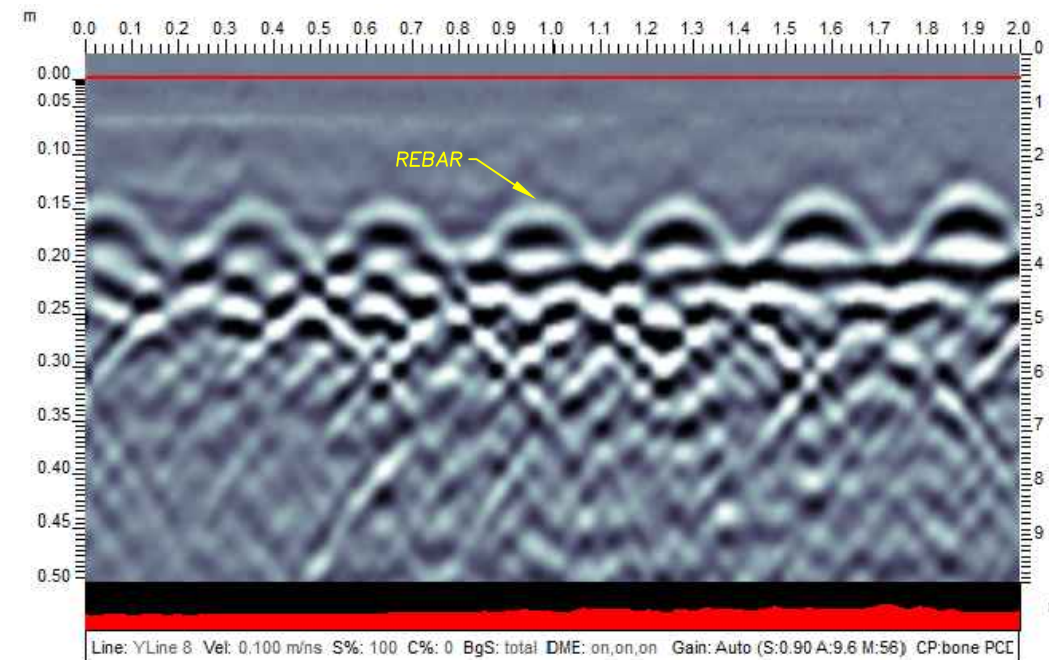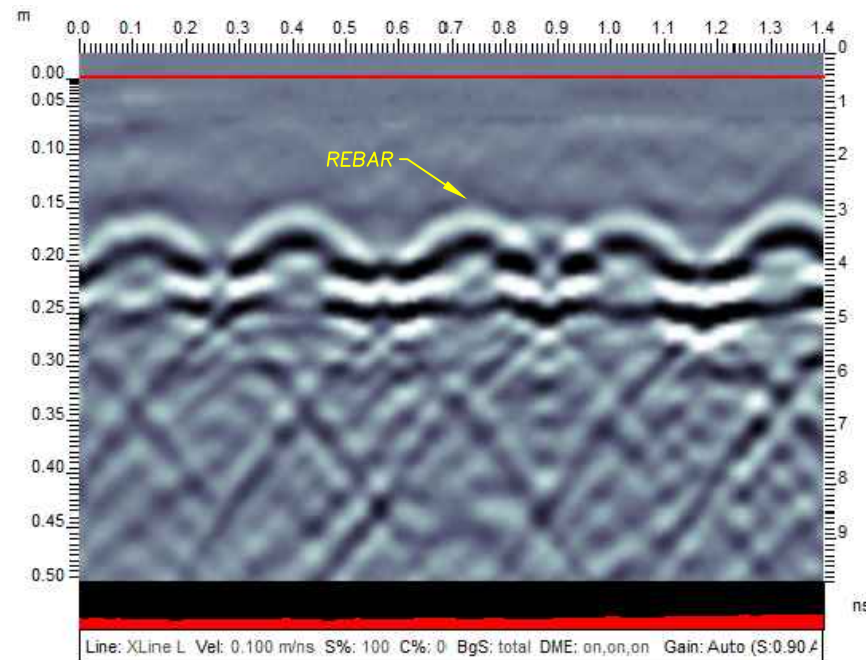


- NOTES**
1. ALL ELEVATIONS AND COORDINATES ARE IN METERS AND DECIMALS THEREOF UNLESS SHOWN OTHERWISE.
 2. COORDINATE SYSTEM - LOCAL
 3. NO UNDERGROUND UTILITY INFORMATION WAS PROVIDED AT TIME OF SCAN.

GPR NOTES

GPR DATA WAS COLLECTED USING THE SENSORS AND SOFTWARE CONQUEST 100.

***Centerline Geomatics Ltd. and its employees take no responsibility for the location of any underground facilities whether shown on or omitted from this plan. Most underground facilities shown were located with Electronic Locators and may be subject to error. Actual locations should be verified independently by the contractor in the field prior to any crossing and/or construction.

YOUR AUTO SHOP
123 MAIN STREET
FORT McMURRAY, ALBERTA
CONCRETE SCAN REPORT

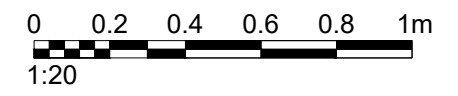

REVISION TABLE

NO.	REVISION	DWG.	CHK.	SVY.	DATE
0	ISSUED TO CLIENT	CWK	CG	CG	2022/06/08

EQUIPMENT #:
SERIAL #:
CLIENT #:
CLIENT AFE #:
SVY. DATE: 2022/06/08
DWG #: 22L-037_GPR_YMM_001

CENTERLINE
GEOMATICS
Phone: 780-801-1660

SH 15/15

0
REV